





Finnsnes Dykk & Anleggsservice AS

HEIMLI
SHIP DESIGN

BERRE GOE BÅTAR

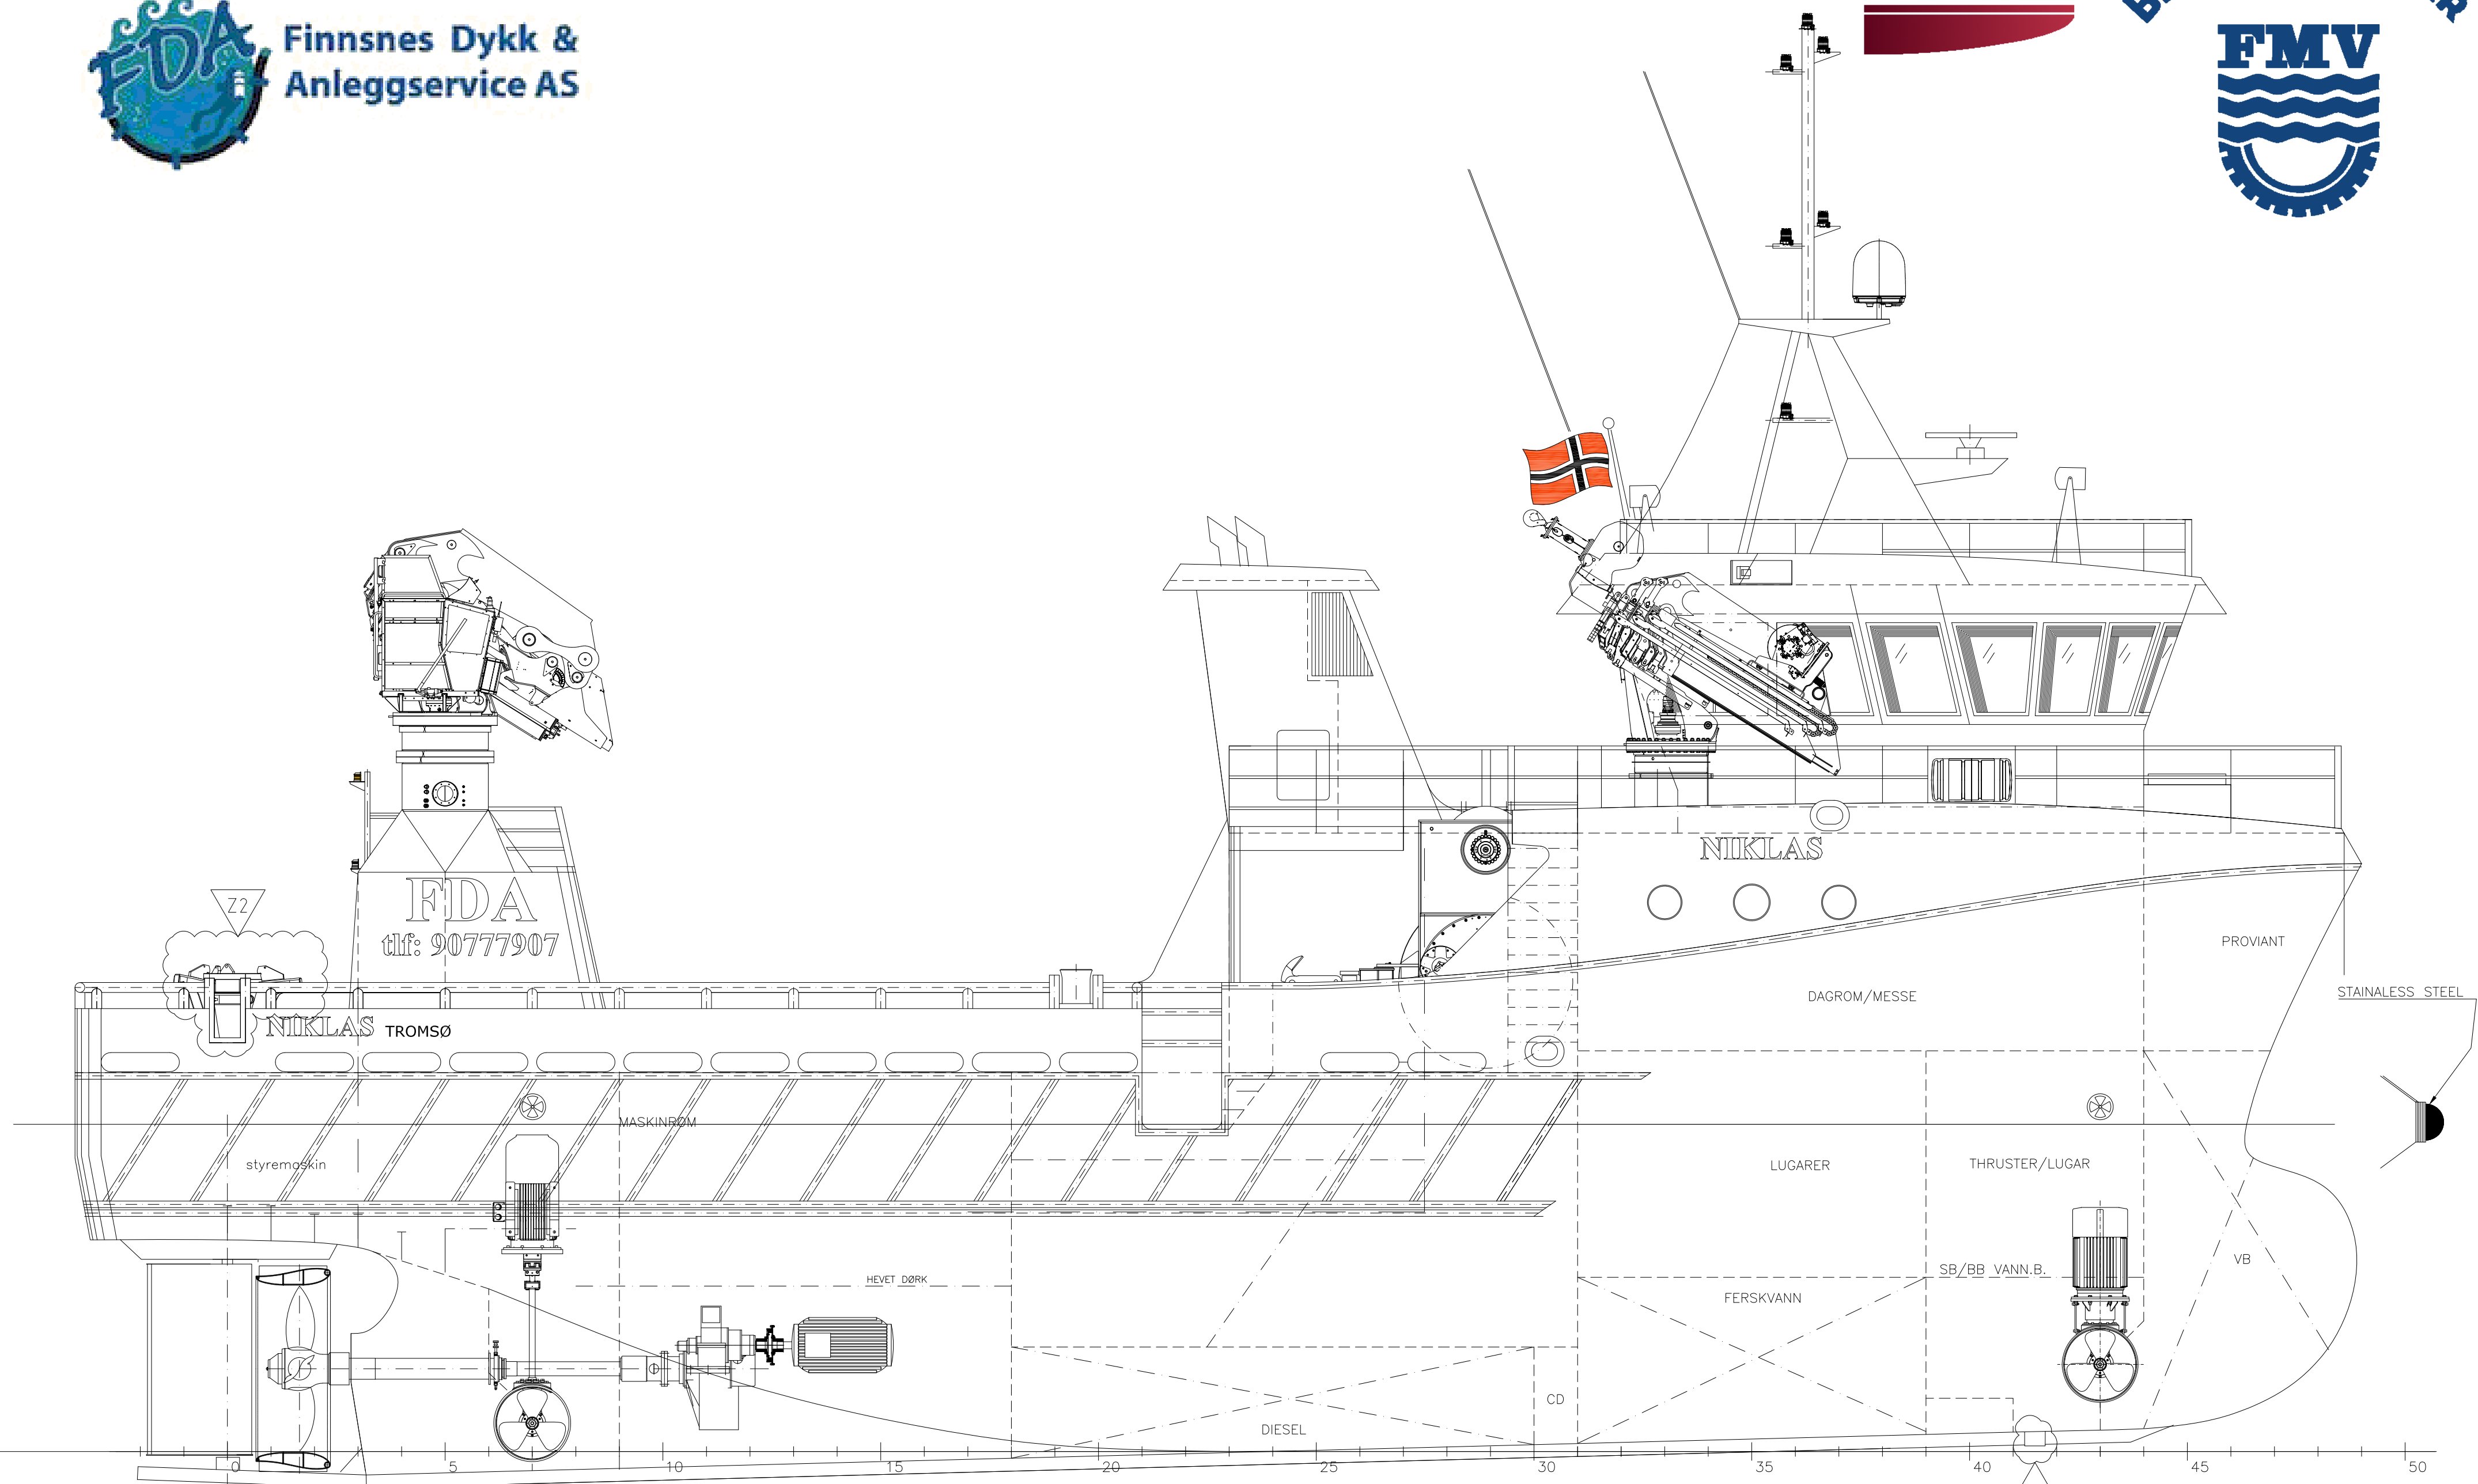

PROFIL SB

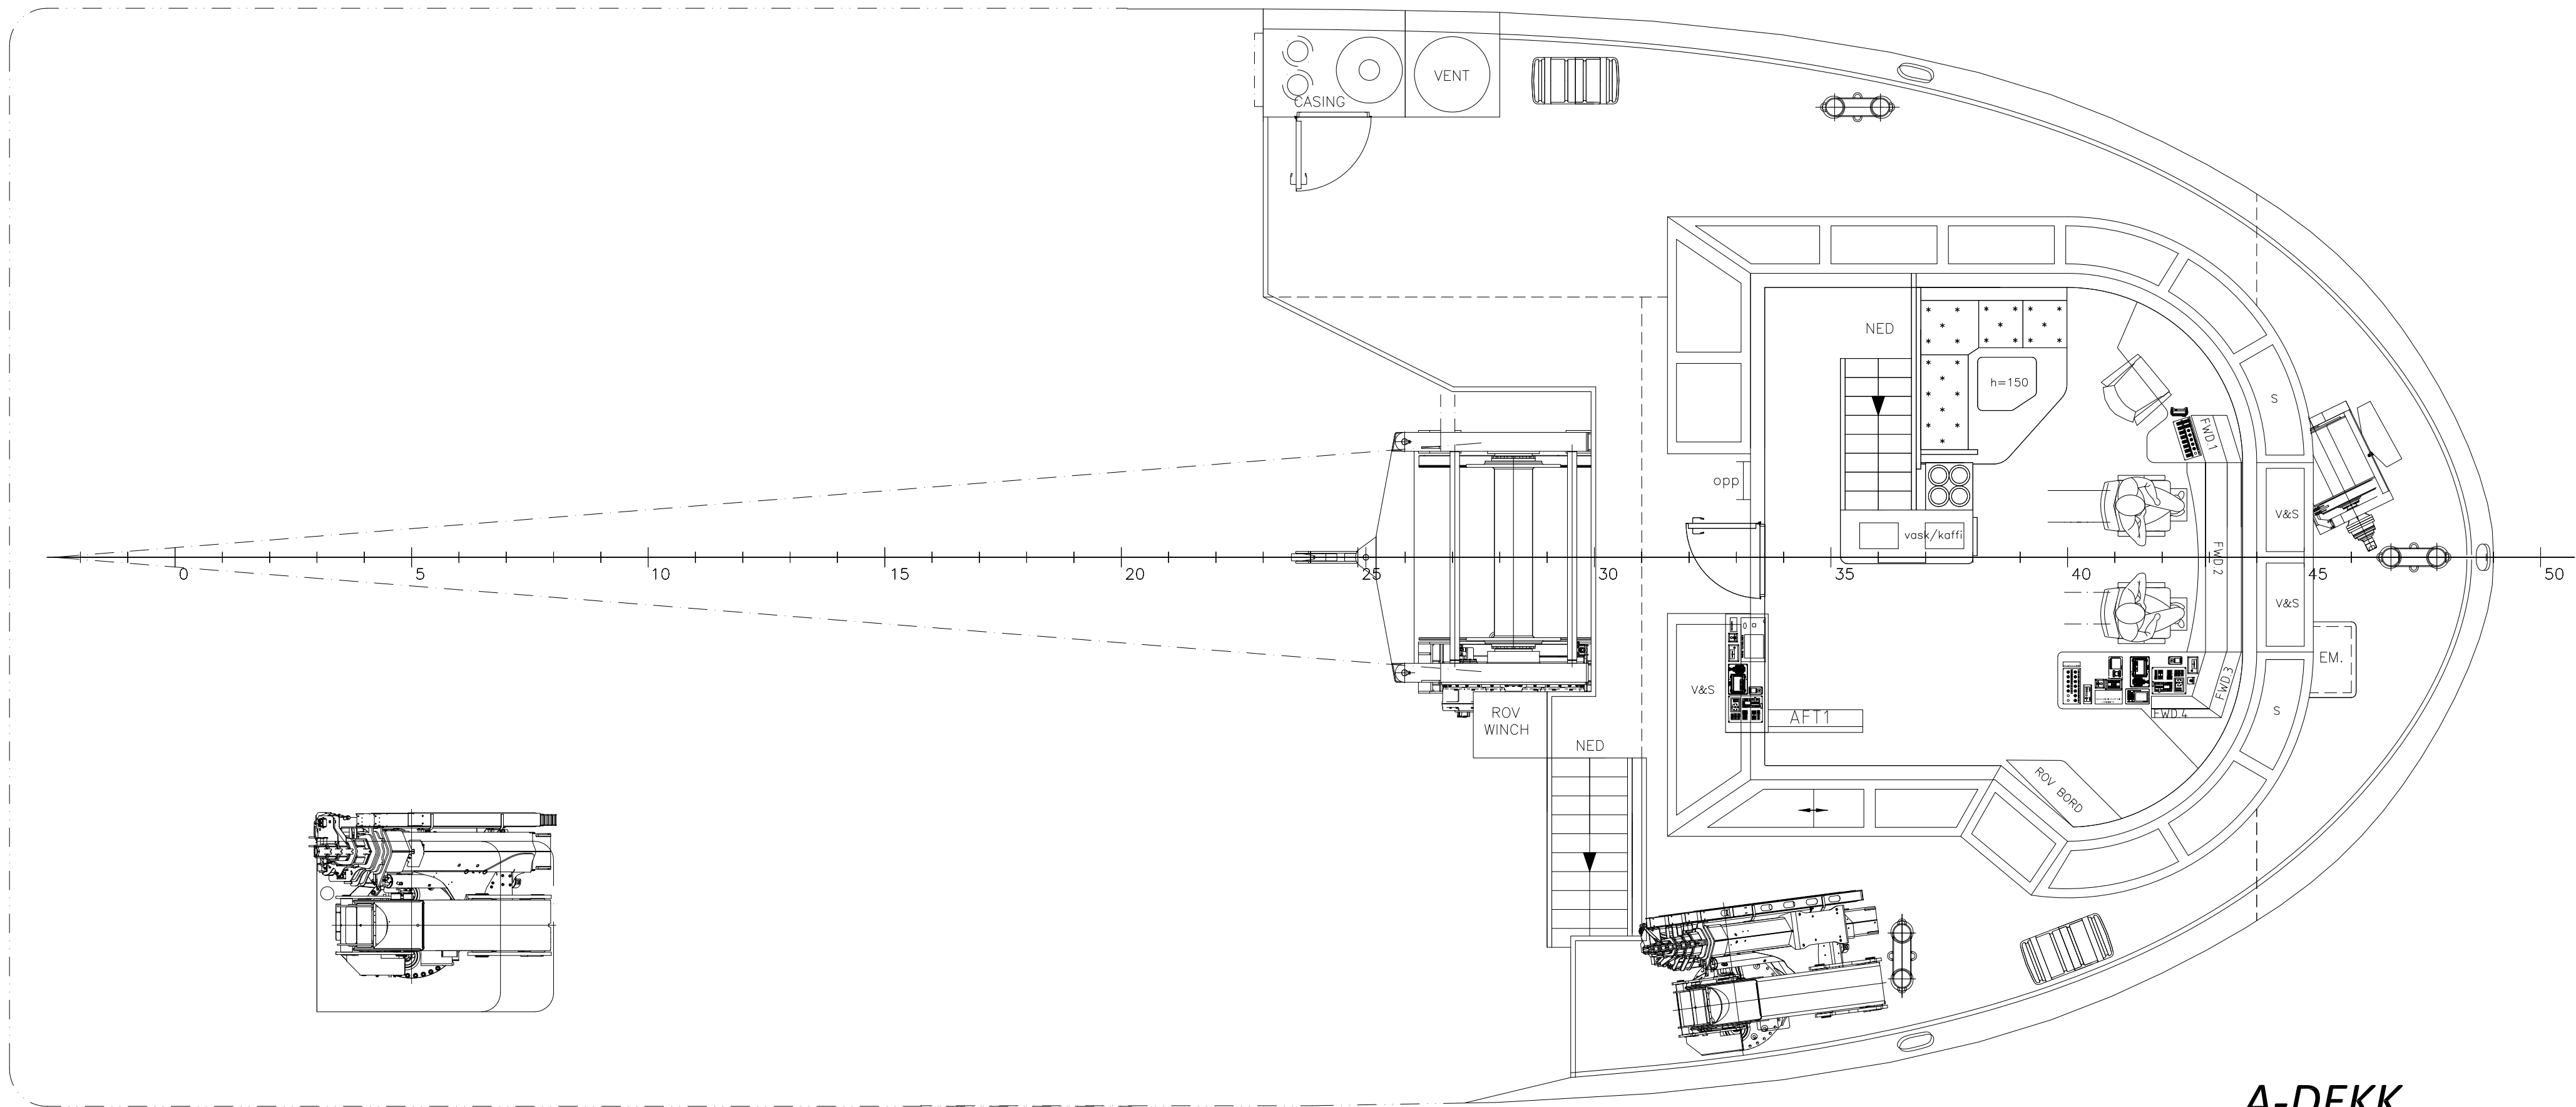

A-DEKK


HOVEDDIMENSJONER

LENGDE: 26.25 M
BREDDE: 11.60 M
Driss: 4.35/4.60 M
SPANTE AVSTAND: 0.50 M


HOVEDDIMENSJONER

LENGDE: 26.25 M
BREDDE: 11.60 M
Driss: 4.35/4.60 M
SPANTE AVSTAND: 0.50 M

△	New Safety Link sL20 on main deck and sonar	21.08.2019	IH
△	AS BUILD	01.06.2016	IH
REV.	TEXT	DATE	SIGN.
DATE: 01.05.2015	DRAWN: IH/AsV	SCALE: 1:50	ACCORDING TO INTERNATIONAL LAWS, THIS DRAWING IS THE PROPERTY OF FITJAR MEKANISKE VERKSTED AS AND HEIMLI SHIP DESIGN AS. THE DRAWING CAN NOT BE MADE PUBLIC, COPIED OR OTHERWISE USED, WITHOUT OUR WRITTEN CONSENT.
DATE:	CHECKED:		DWG. NO. 0258-101-001
HEIMLI SHIP DESIGN		Finnsnes Dykk & Anleggsservice AS	REV: Z2
FMV		Filjar Mekaniske Verksted AS 5419 Filjar, Norway Tel: +47 53 45 72 00 Fax: +47 53 45 72 20 www.fmvas.no	TITLE: GENERAL ARRANGEMENT "NIKLAS" - LDXZ - IMO 9809241
FILE: 0258-101-001	PLOT:	SHEET: 1 of 4	FORMAT: A1 PROJECT: FMV218 DESIGN: HFMV W26

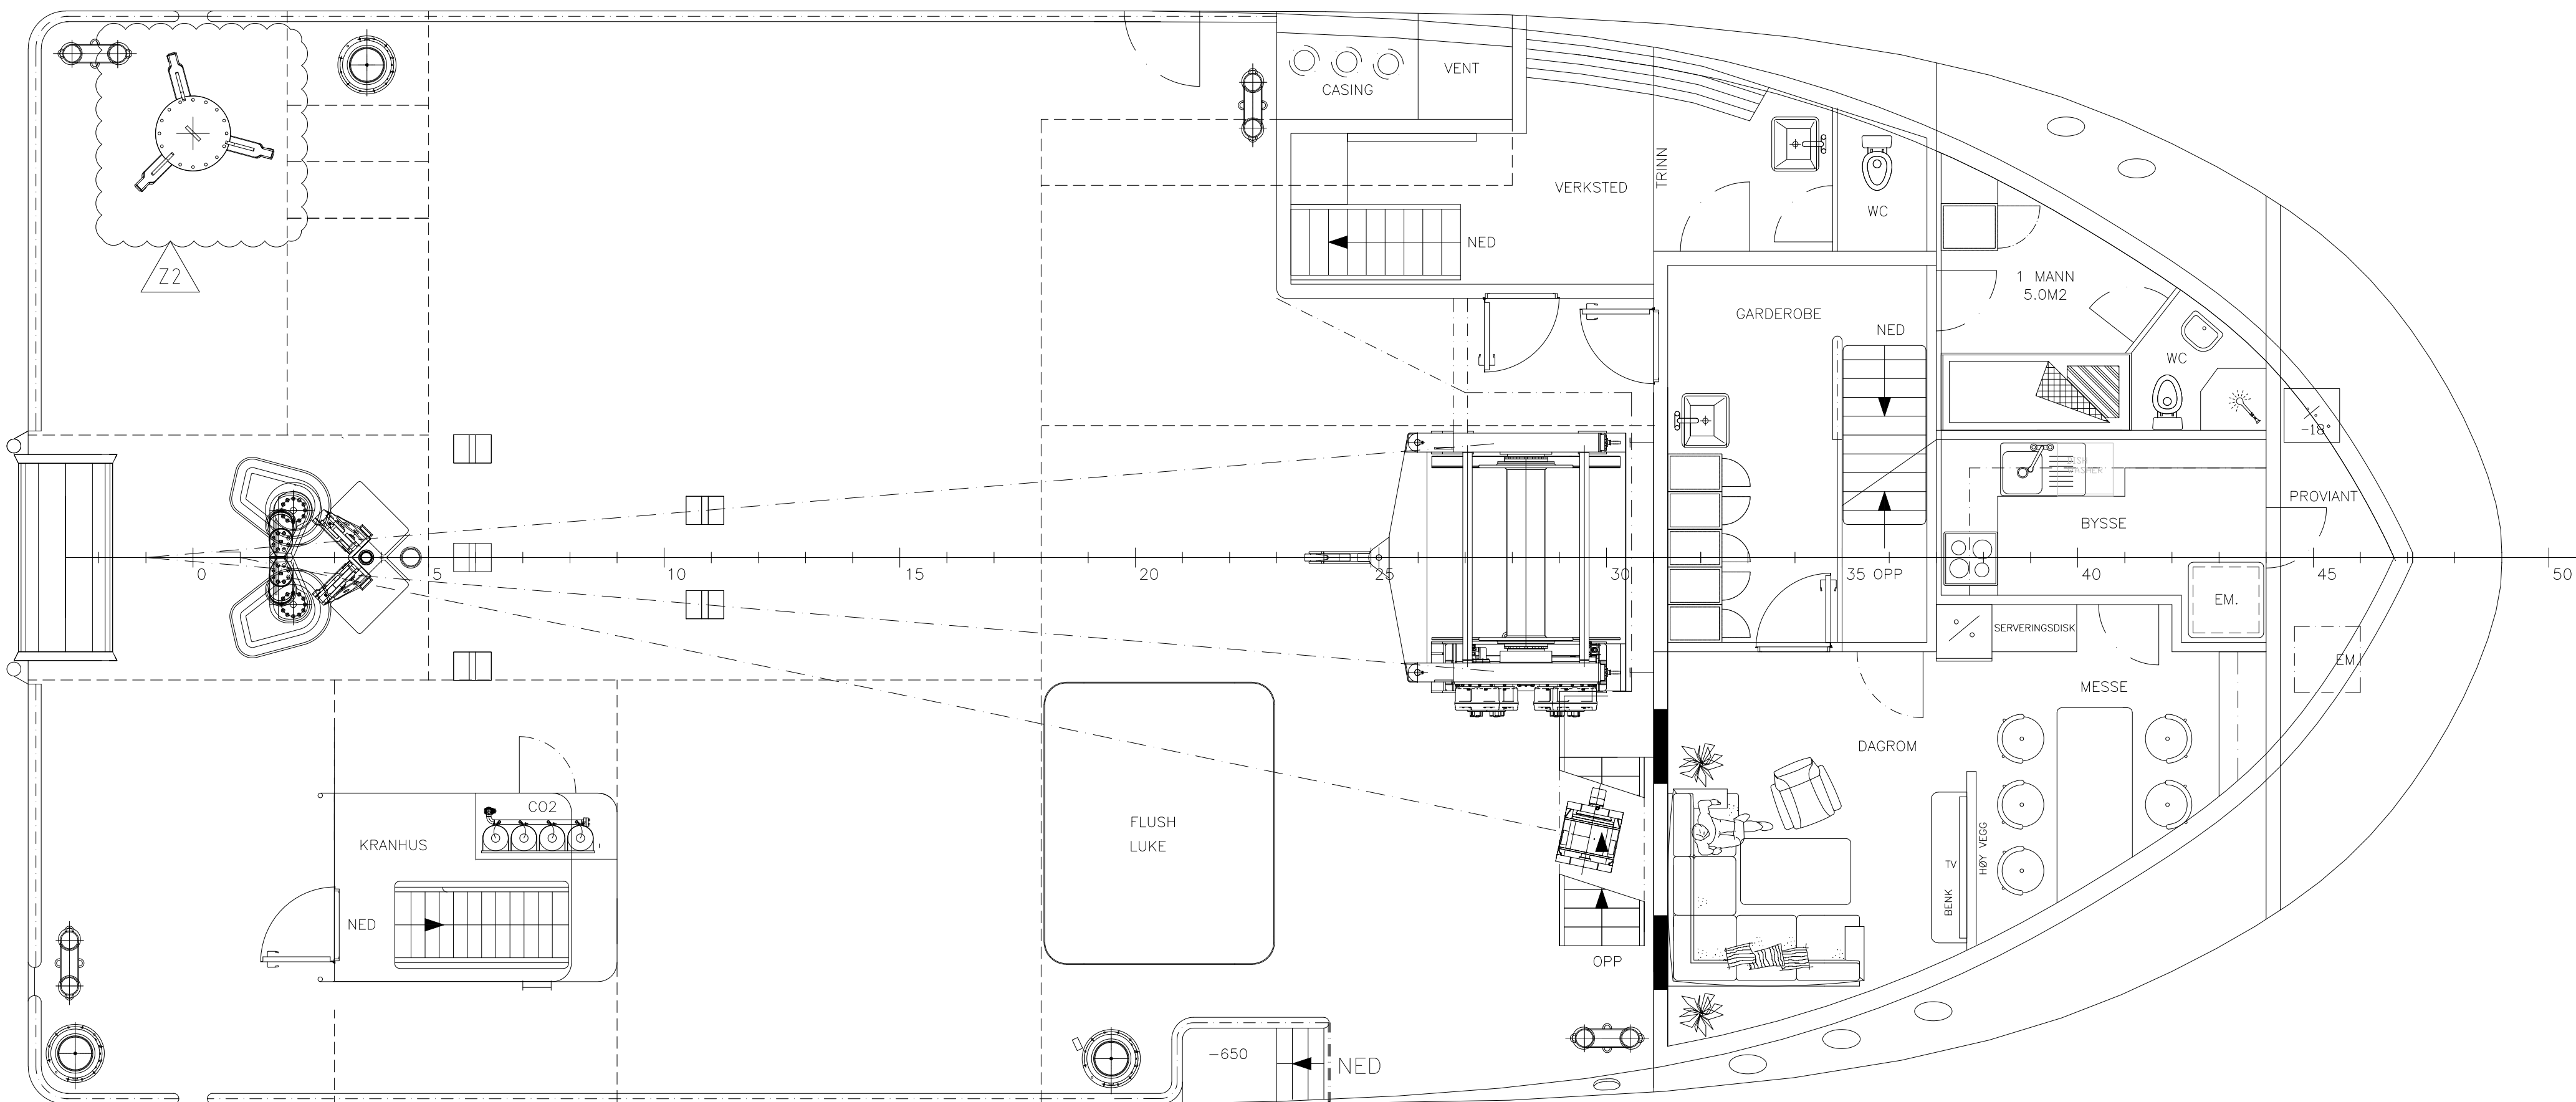


HOVEDDEKK

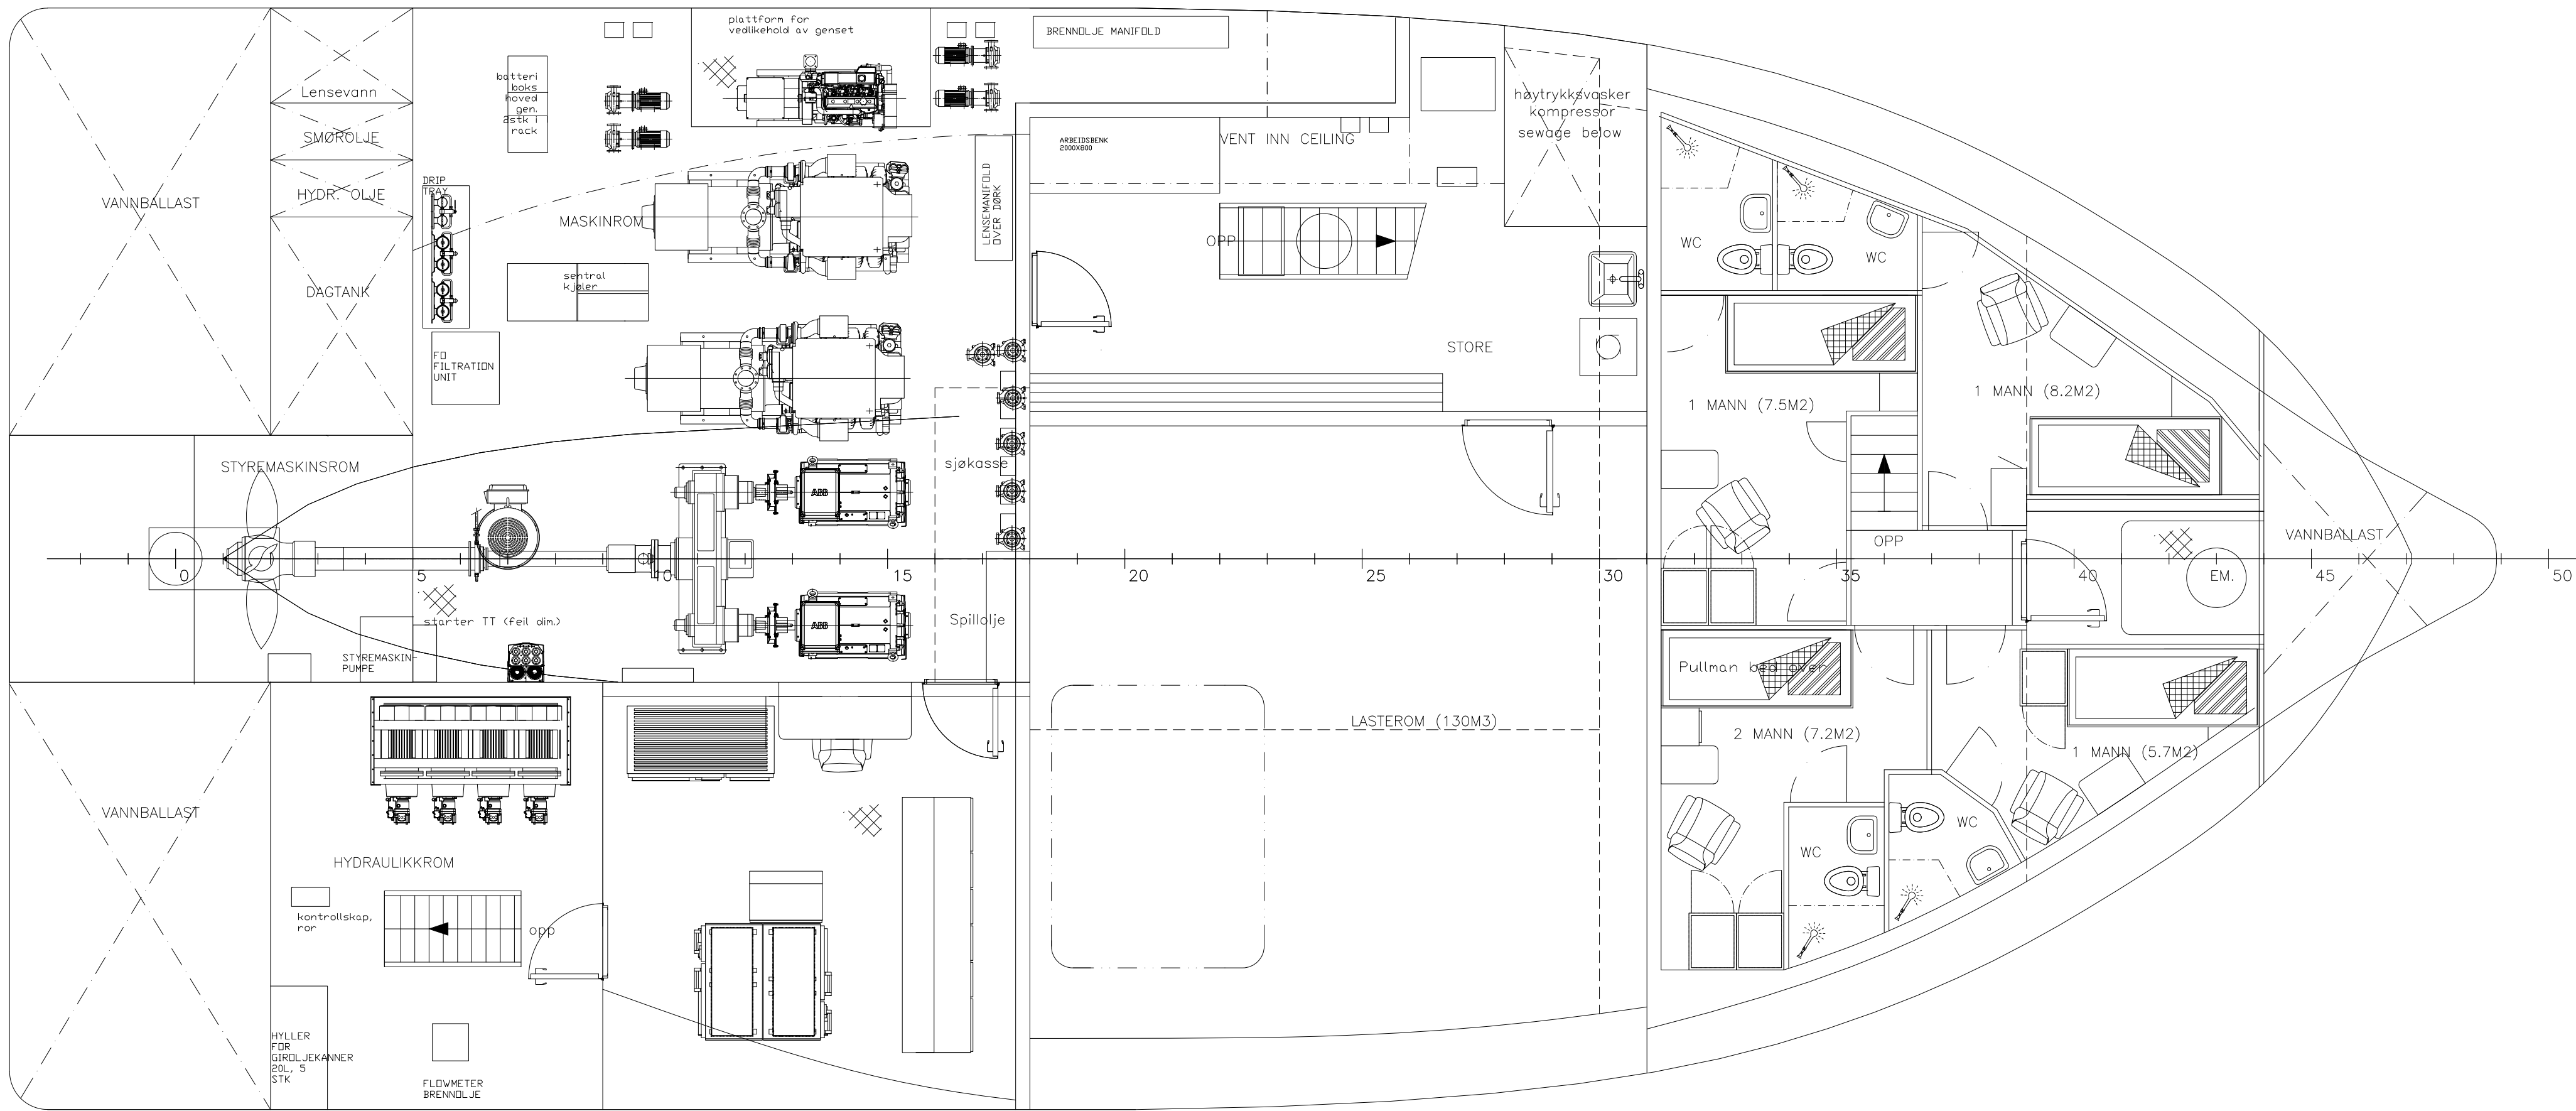


UNDER HOVEDDEKK


△	New Safety Link sL20 on main deck and sonar	21.08.2019	IH
△	AS BUILD	01.06.2016	IH
REV.	TEXT	DATE	SIGN.
DATE: 01.05.2015	DRAWN: IH/AsV	SCALE: 1:50	ACCORDING TO INTERNATIONAL LAWS, THIS DRAWING IS THE PROPERTY OF FITJAR MEKANISKE VERKSTED AS AND HEIMLI SHIP DESIGN AS. THE DRAWING CAN NOT BE MADE PUBLIC, COPIED OR OTHERWISE USED, WITHOUT OUR WRITTEN CONSENT.
DATE:	CHECKED:		
HEIMLI SHIP DESIGN	Finnsnes Dykk & Anleggsservice AS	DWG. NO.	REV:
FMV	Filjar Mekaniske Verksted AS 5419 Filjar, Norway Tel: +47 53 45 72 00 Fax: +47 53 45 72 20 www.fmv.as.no	0258-101-001	Z2
FILE: 0258-101-001	PLOT:	SHEET: 2 of 4	FORM: A1
		PROJECT: FMV218	DESIGN: HFMV W26
			TITLE: GENERAL ARRANGEMENT "NIKLAS" - LDXZ - IMO 9809241

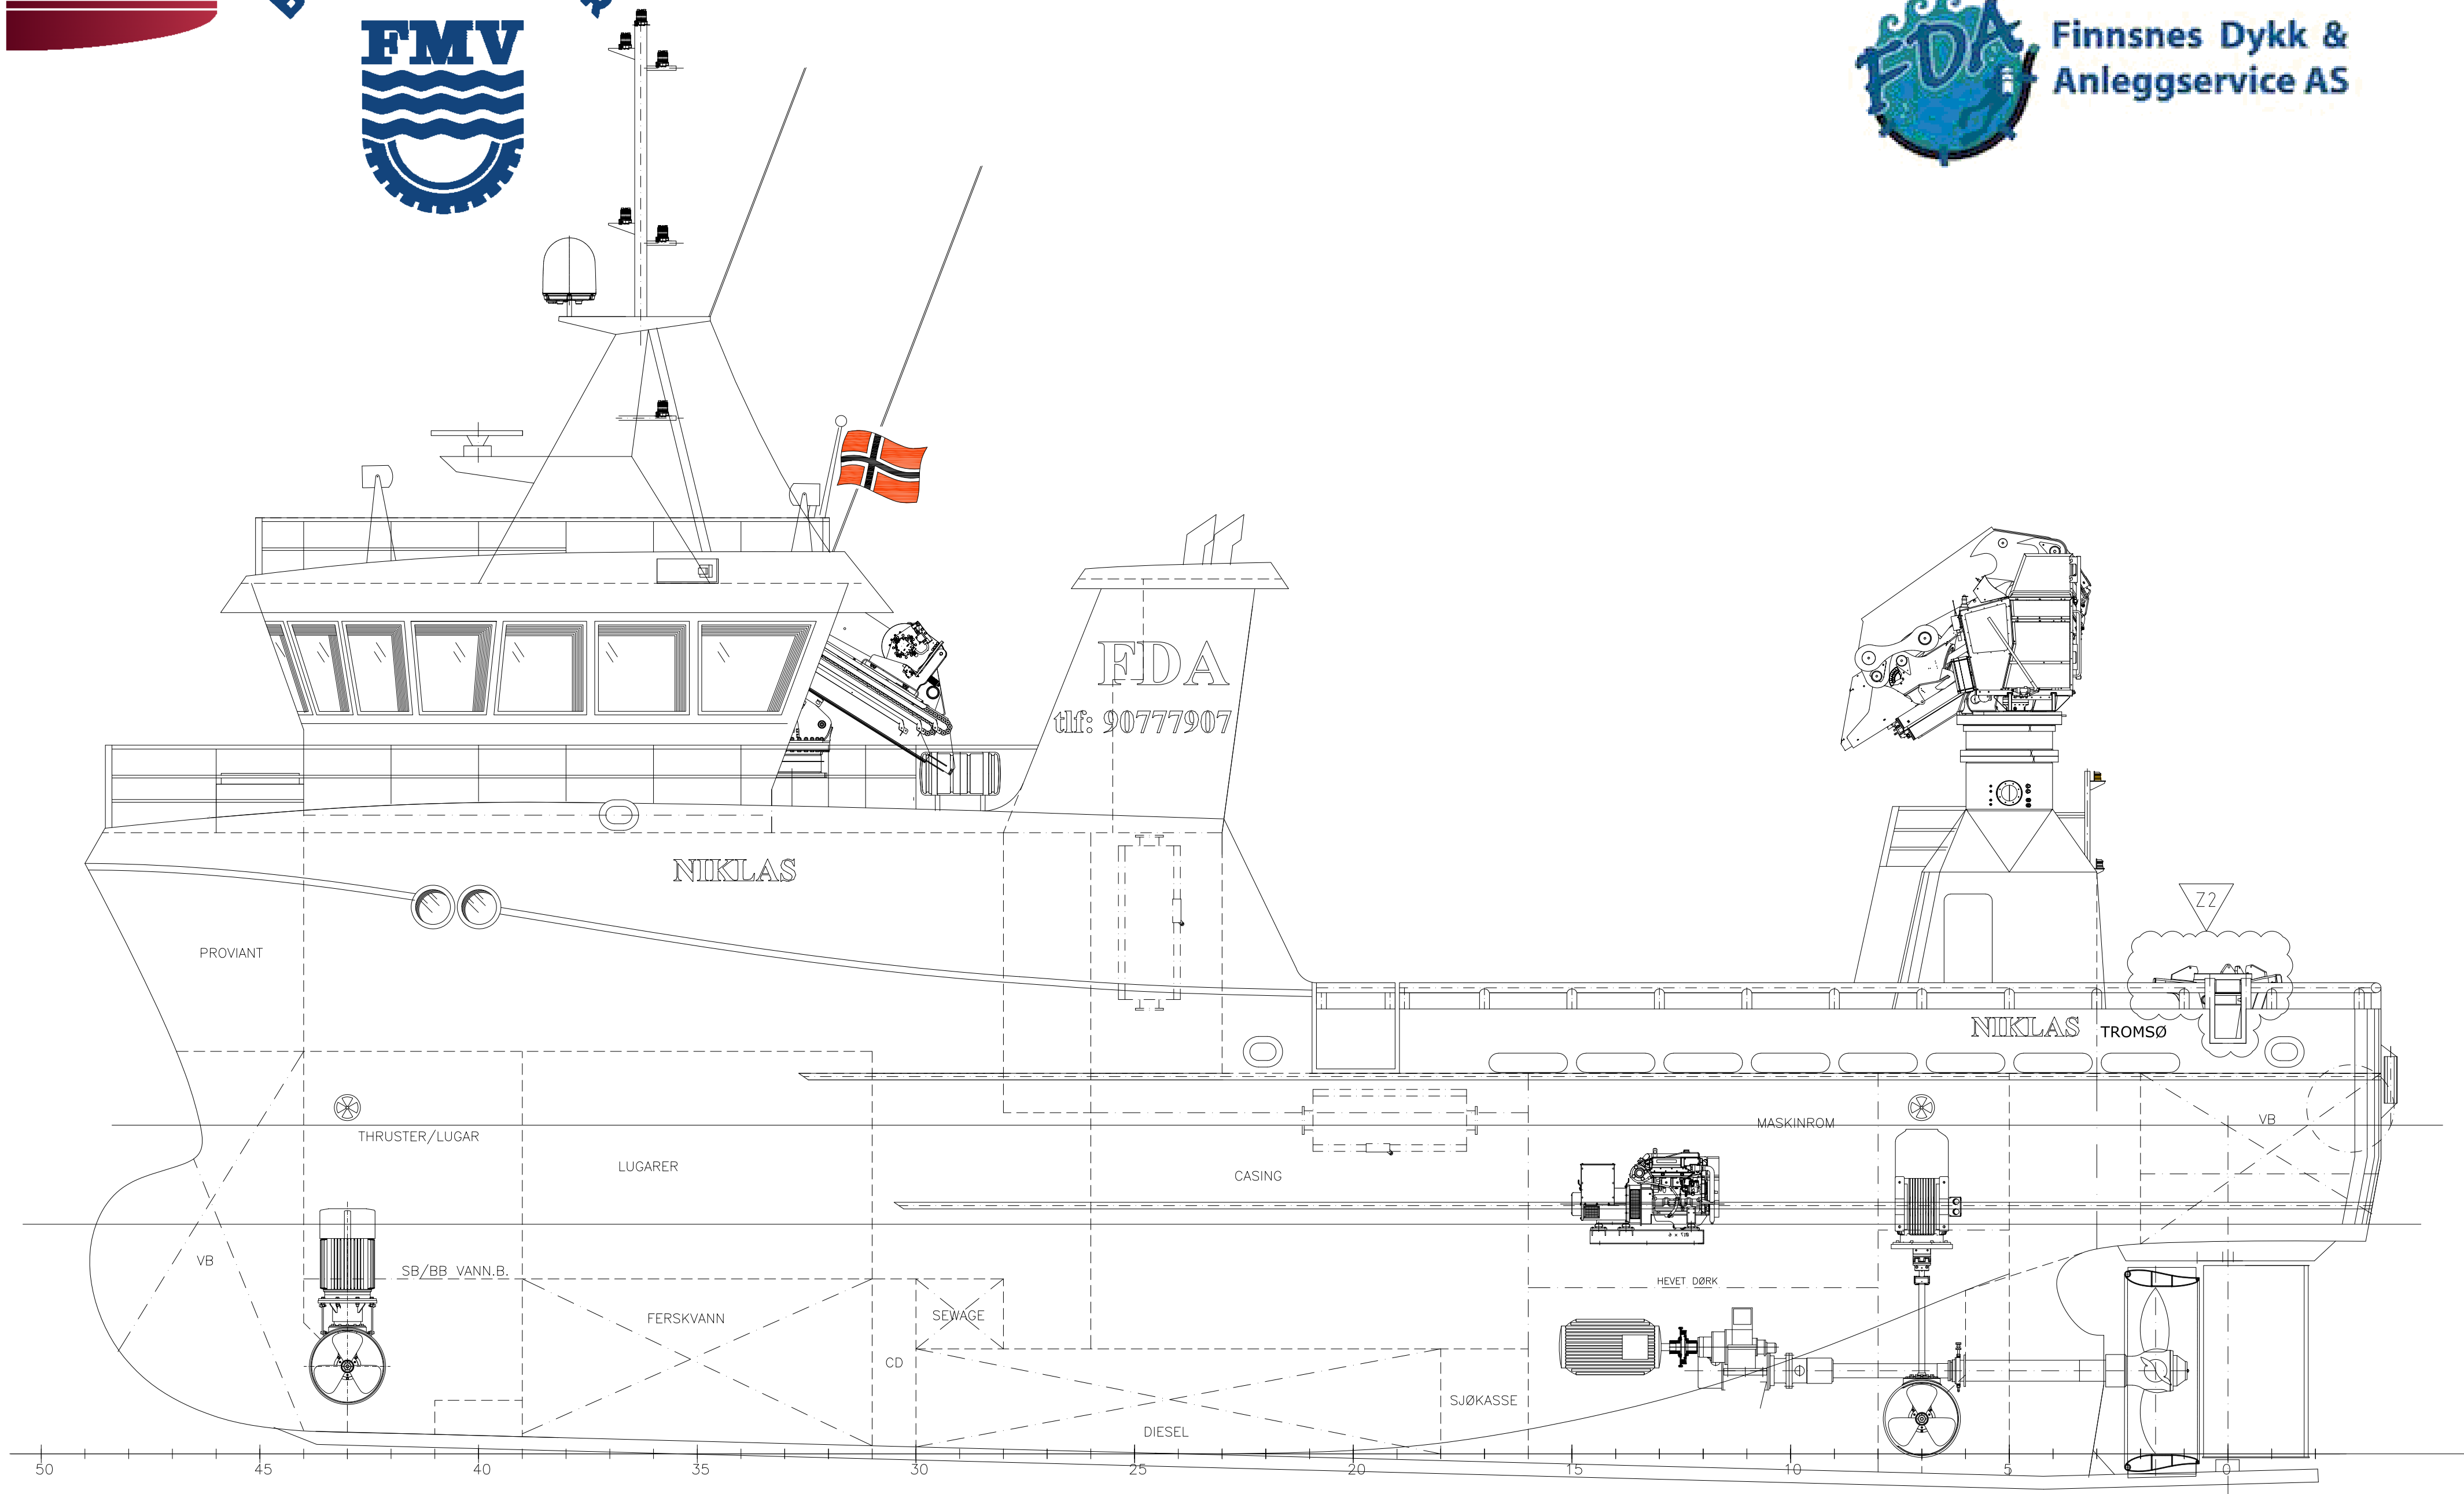

PROFIL BB

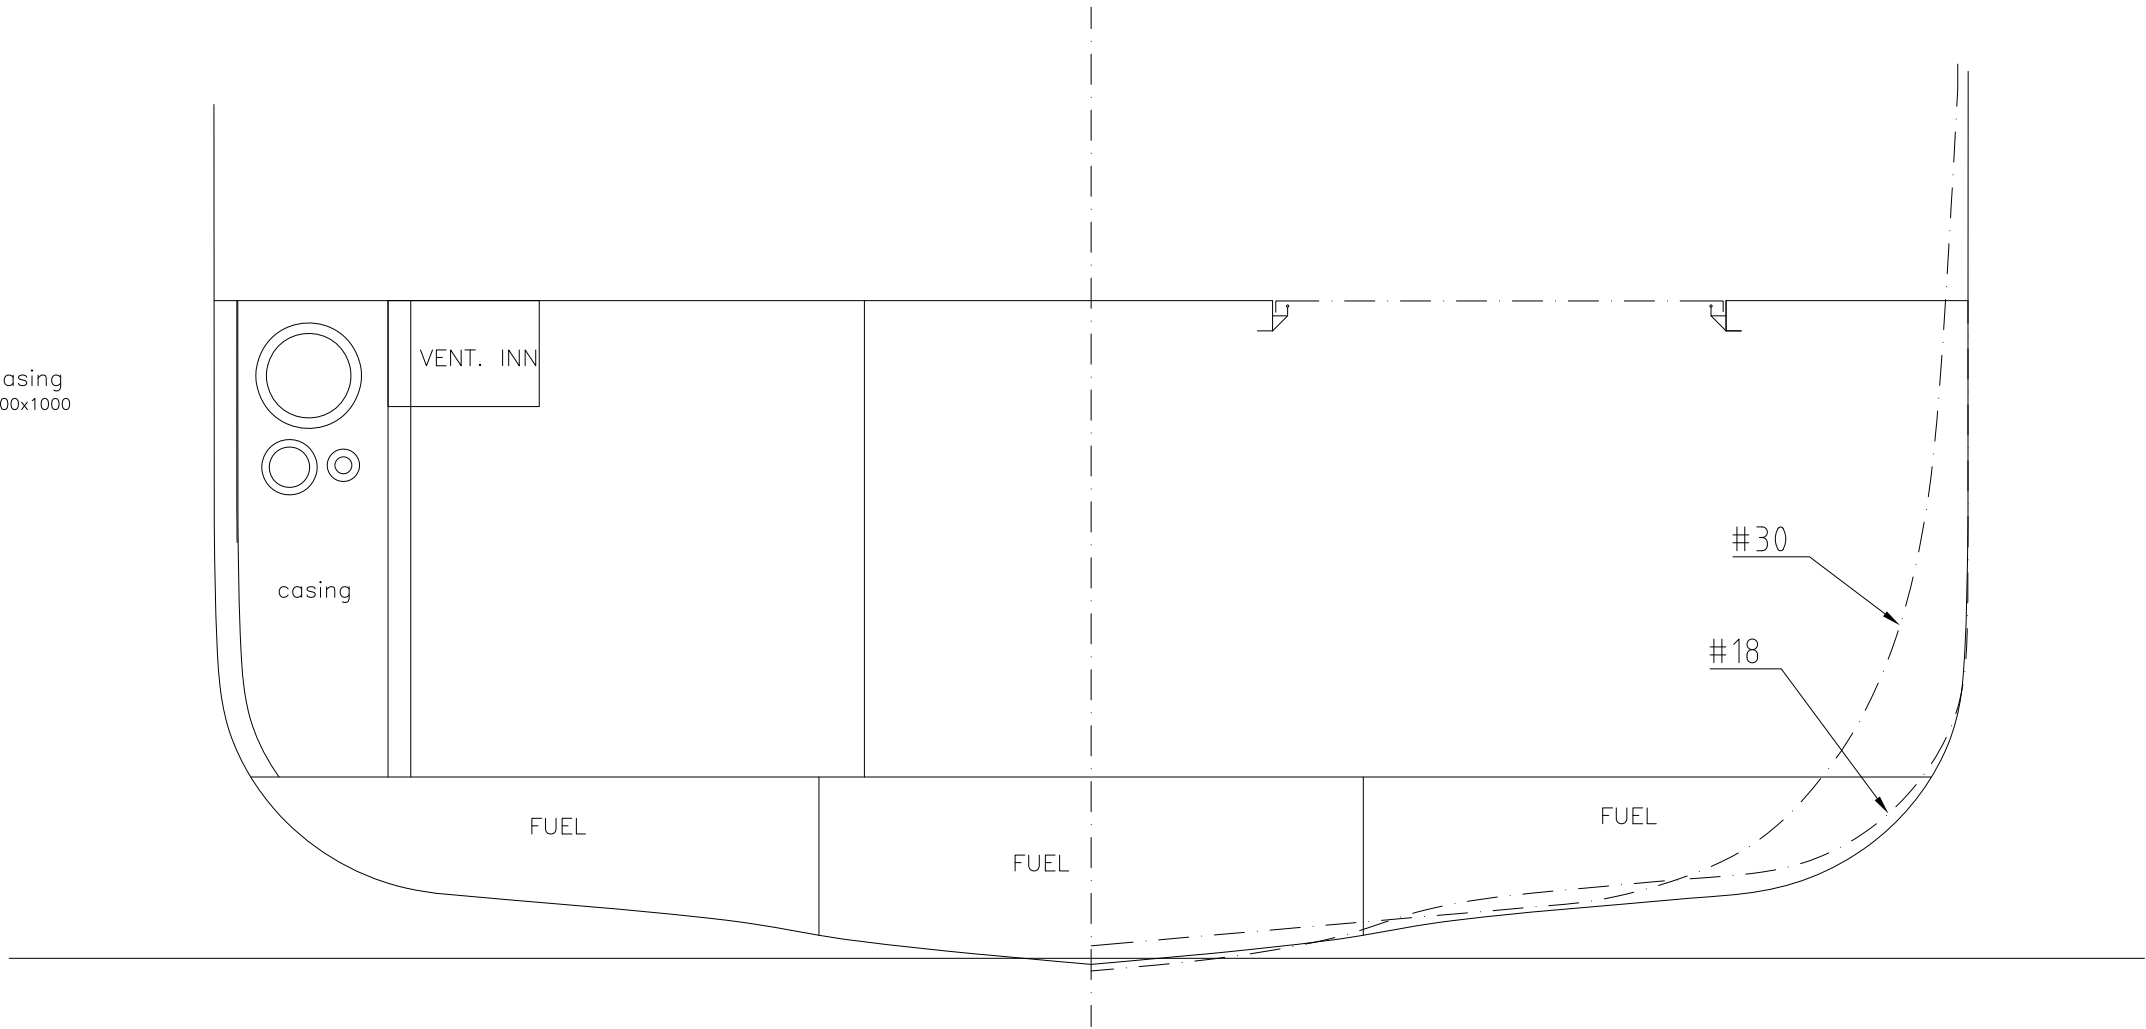


Spant 21

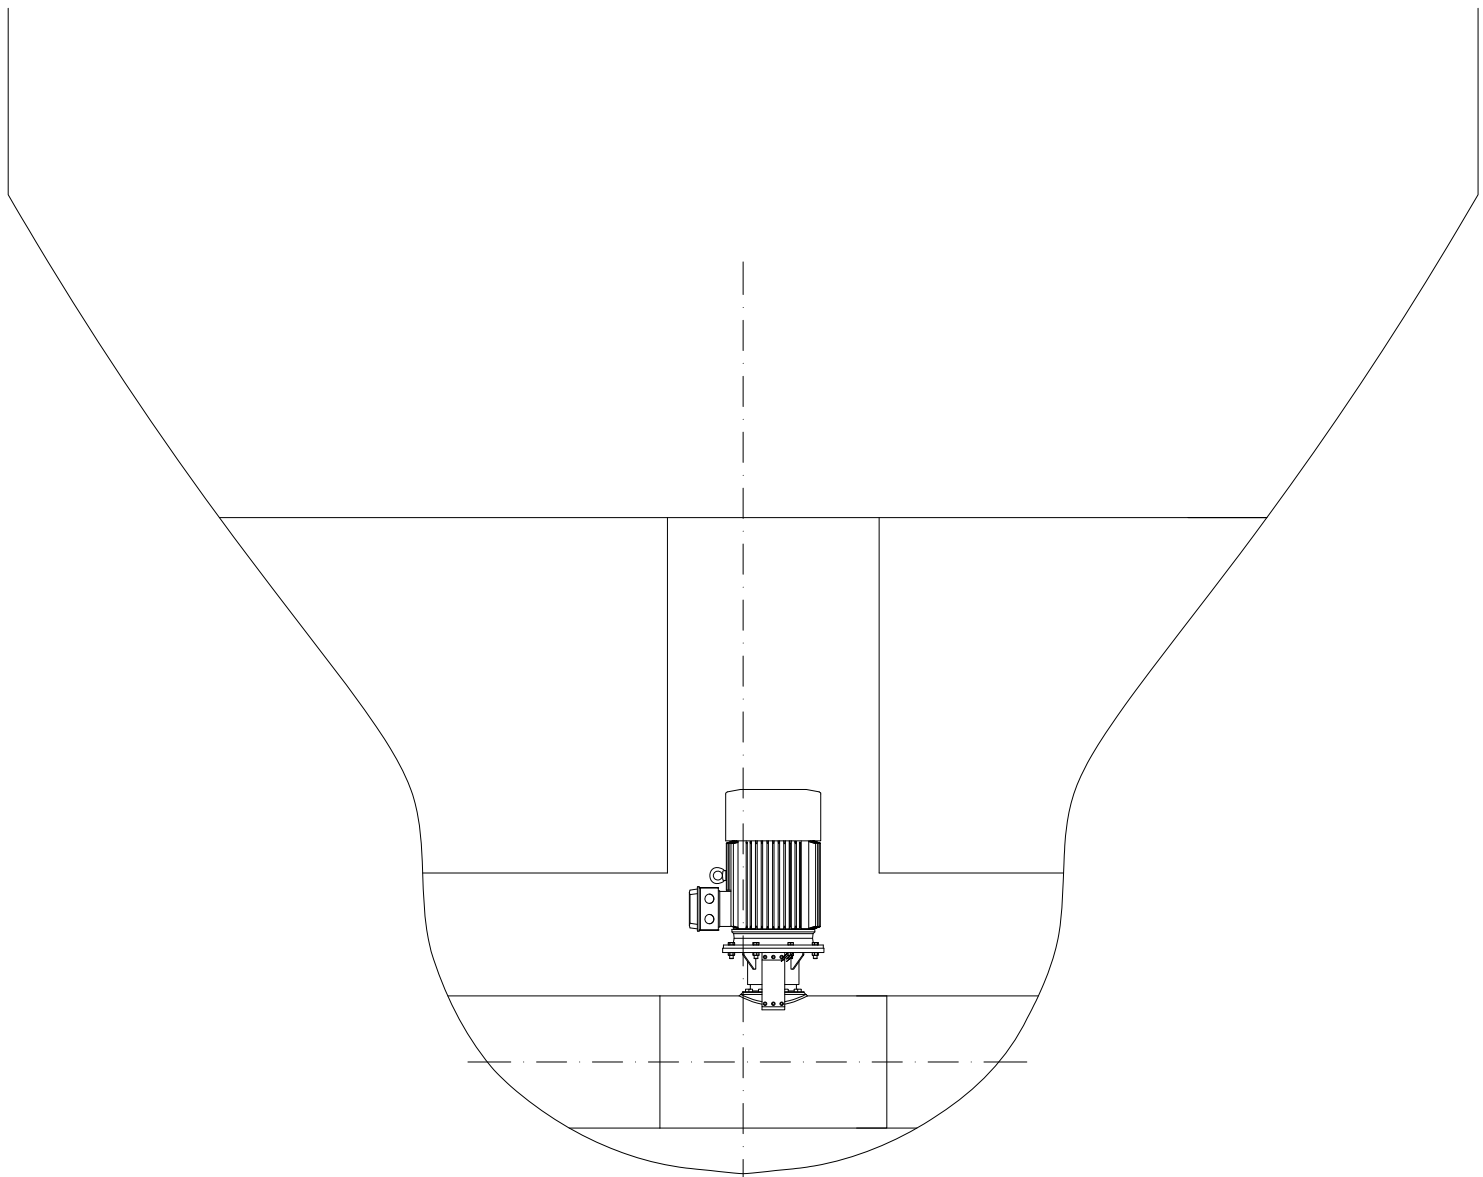

Spant 43

	New Safety Link sL20 on main deck and sonar	21.08.2019	IH
	AS BUILD	01.06.2016	IH
REV.	TEXT	DATE	SIGN.
DATE: 01.05.2015	DRAWN: IH/AsV	SCALE: 1:50	ACCORDING TO INTERNATIONAL LAWS, THIS DRAWING IS THE PROPERTY OF FITJAR MEKANISKE VERKSTED AS AND HEIMLI SHIP DESIGN AS. THE DRAWING CAN NOT BE MADE PUBLIC, COPIED OR OTHERWISE USED, WITHOUT OUR WRITTEN CONSENT.
DATE:	CHECKED:		
		DWG. NO.	REV:
		0258-101-001	Z2
	Fitjar Mekaniske Verksted AS 5419 Fitjar, Norway Tel: +47 53 45 72 00 Fax: +47 53 45 72 20 www.fmvas.no	TITLE:	
		GENERAL ARRANGEMENT "NIKLAS" - LDXZ - IMO 9809241	
FILE: 0258-101-001	PLOT:	SHEET: 3 of 4	FORMAT: A1 PROJECT: FMV218 DESIGN: HFMV W26

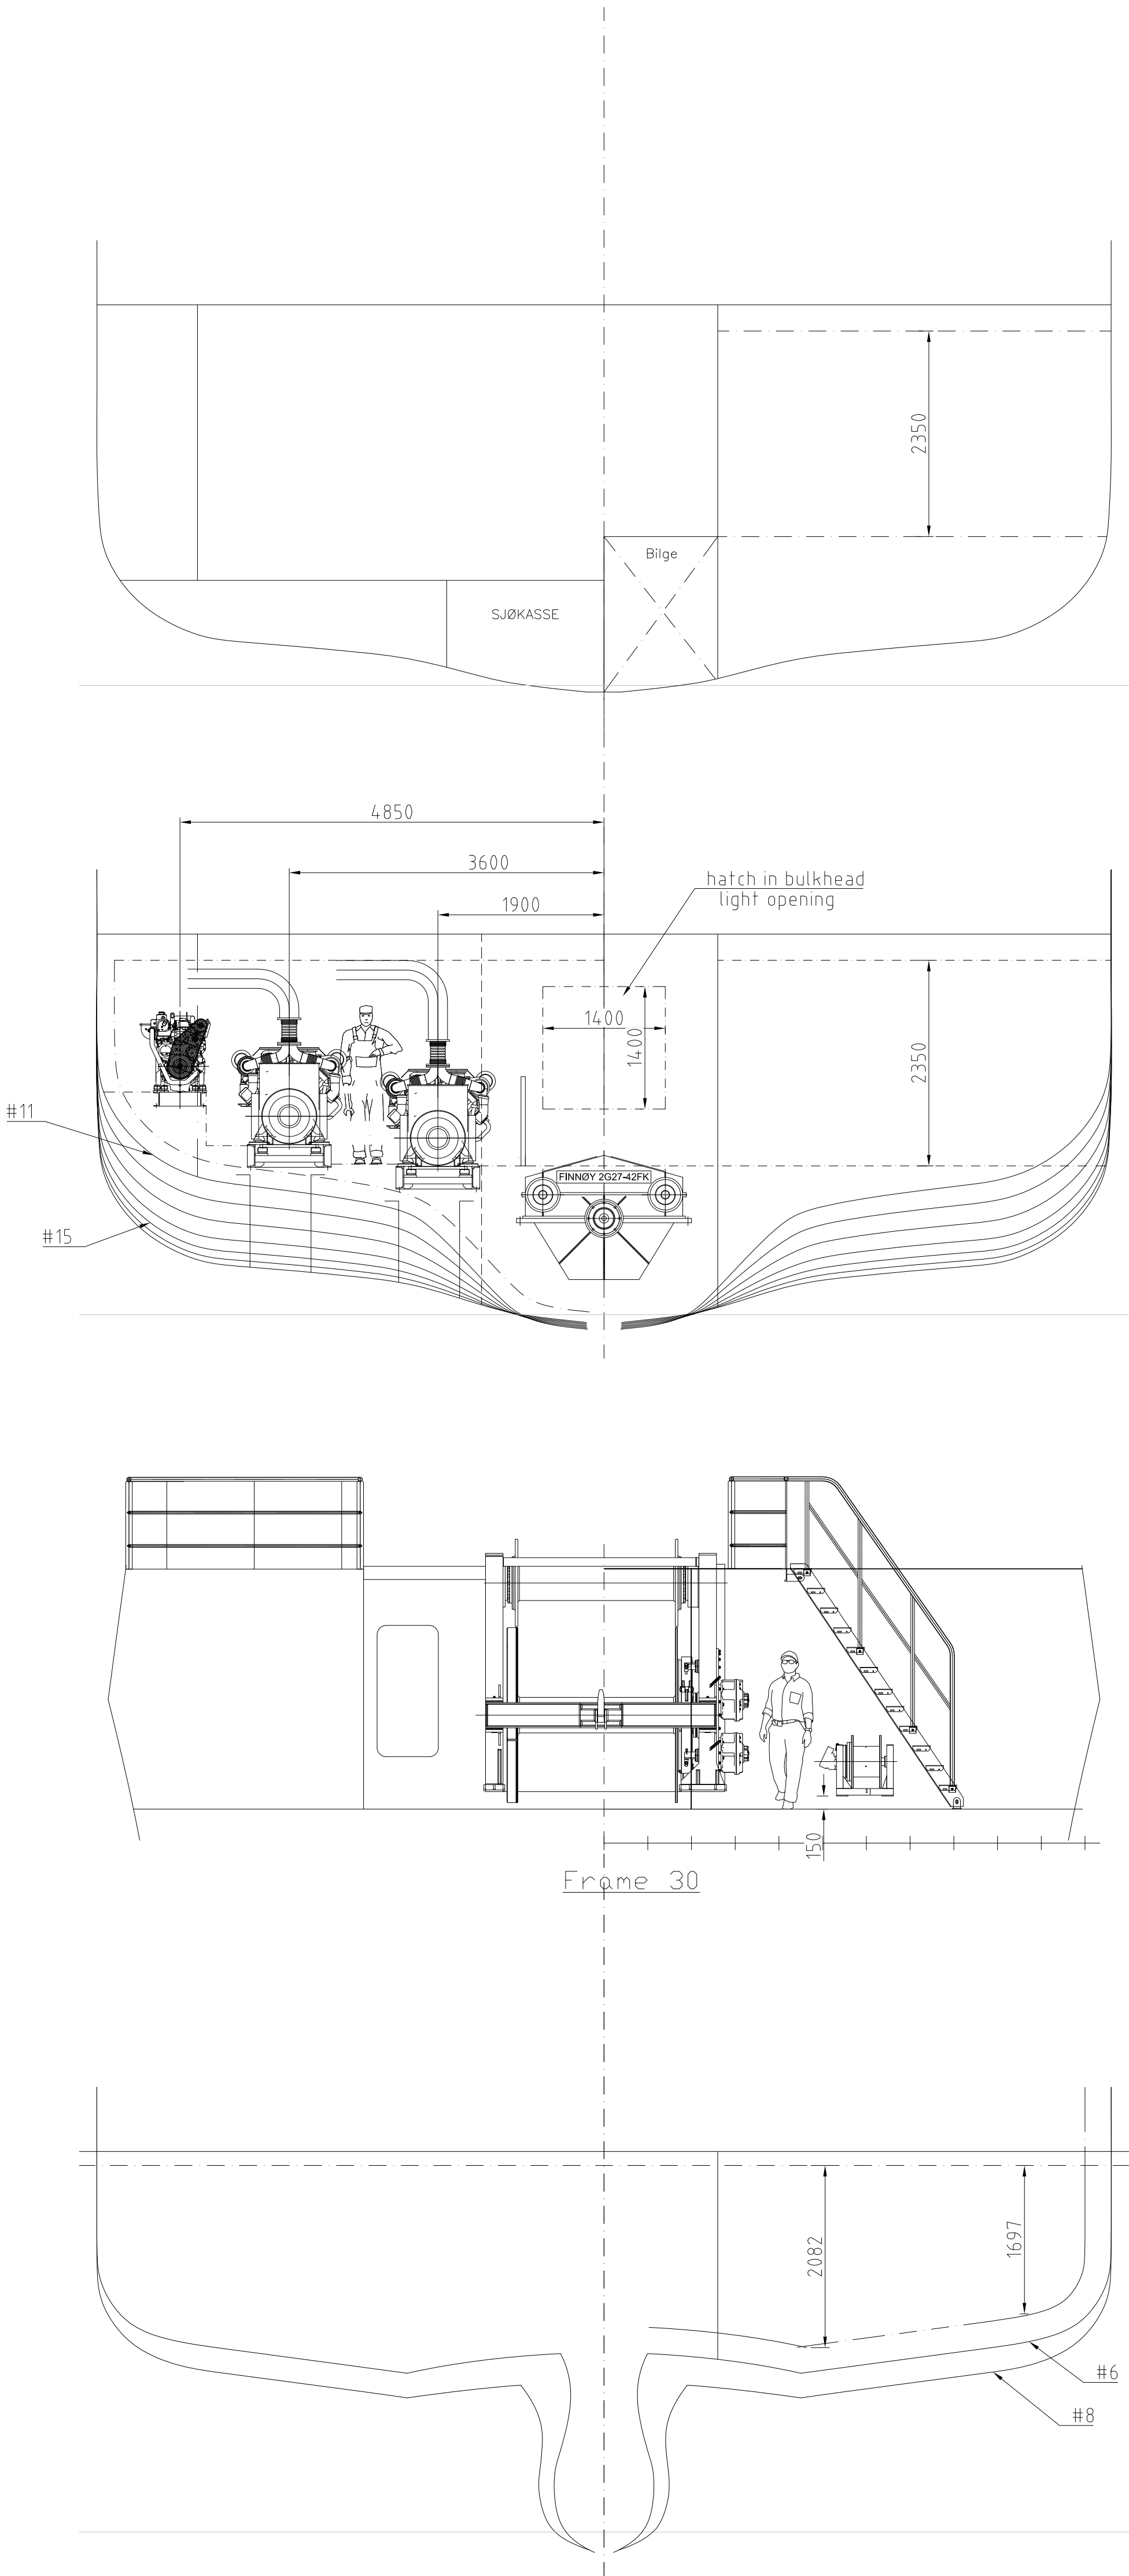

	New Safety Link sL20 on main deck and sonar	21.08.2019	IH
	AS BUILD	01.06.2016	IH
REV.	TEXT	DATE	SIGN.
DATE: 01.05.2015	DRAWN: IH/AsV	SCALE: 1:50	ACCORDING TO INTERNATIONAL LAWS, THIS DRAWING IS THE PROPERTY OF FITJAR MEKANISKE VERKSTED AS AND HEIMLI SHIP DESIGN AS. THE DRAWING CAN NOT BE MADE PUBLIC, COPIED OR OTHERWISE USED, WITHOUT OUR WRITTEN CONSENT.
DATE:	CHECKED:		
			DWG. NO. 0258-101-001
		Fitjar Mekaniske Verksted AS 5419 Fitjar, Norway Tel: +47 53 45 72 00 Fax: +47 53 45 72 20 www.fmv.no	REV: Z2
FILE: 0258-101-001	PLOT:	SHEET: 4 of 4	TITLE: GENERAL ARRANGEMENT "NIKLAS" - LDXZ - IMO 9809241
		FORMAT: A1	PROJECT: FMV218
		DESIGN: HFMV W26	