



This drawing / specification is the property of MARIN DESIGN AS, and must not be copied or the contents thereof or any information received in conjunction therewith must not be imparted to any unauthorised third party. It must not be used for any other project than for which it was originally ordered. The receipt of the drawing / specification implies that the conditions mentioned herein are accepted.


MARIN DESIGN
N-7970 KOLVEREID
NORWAY

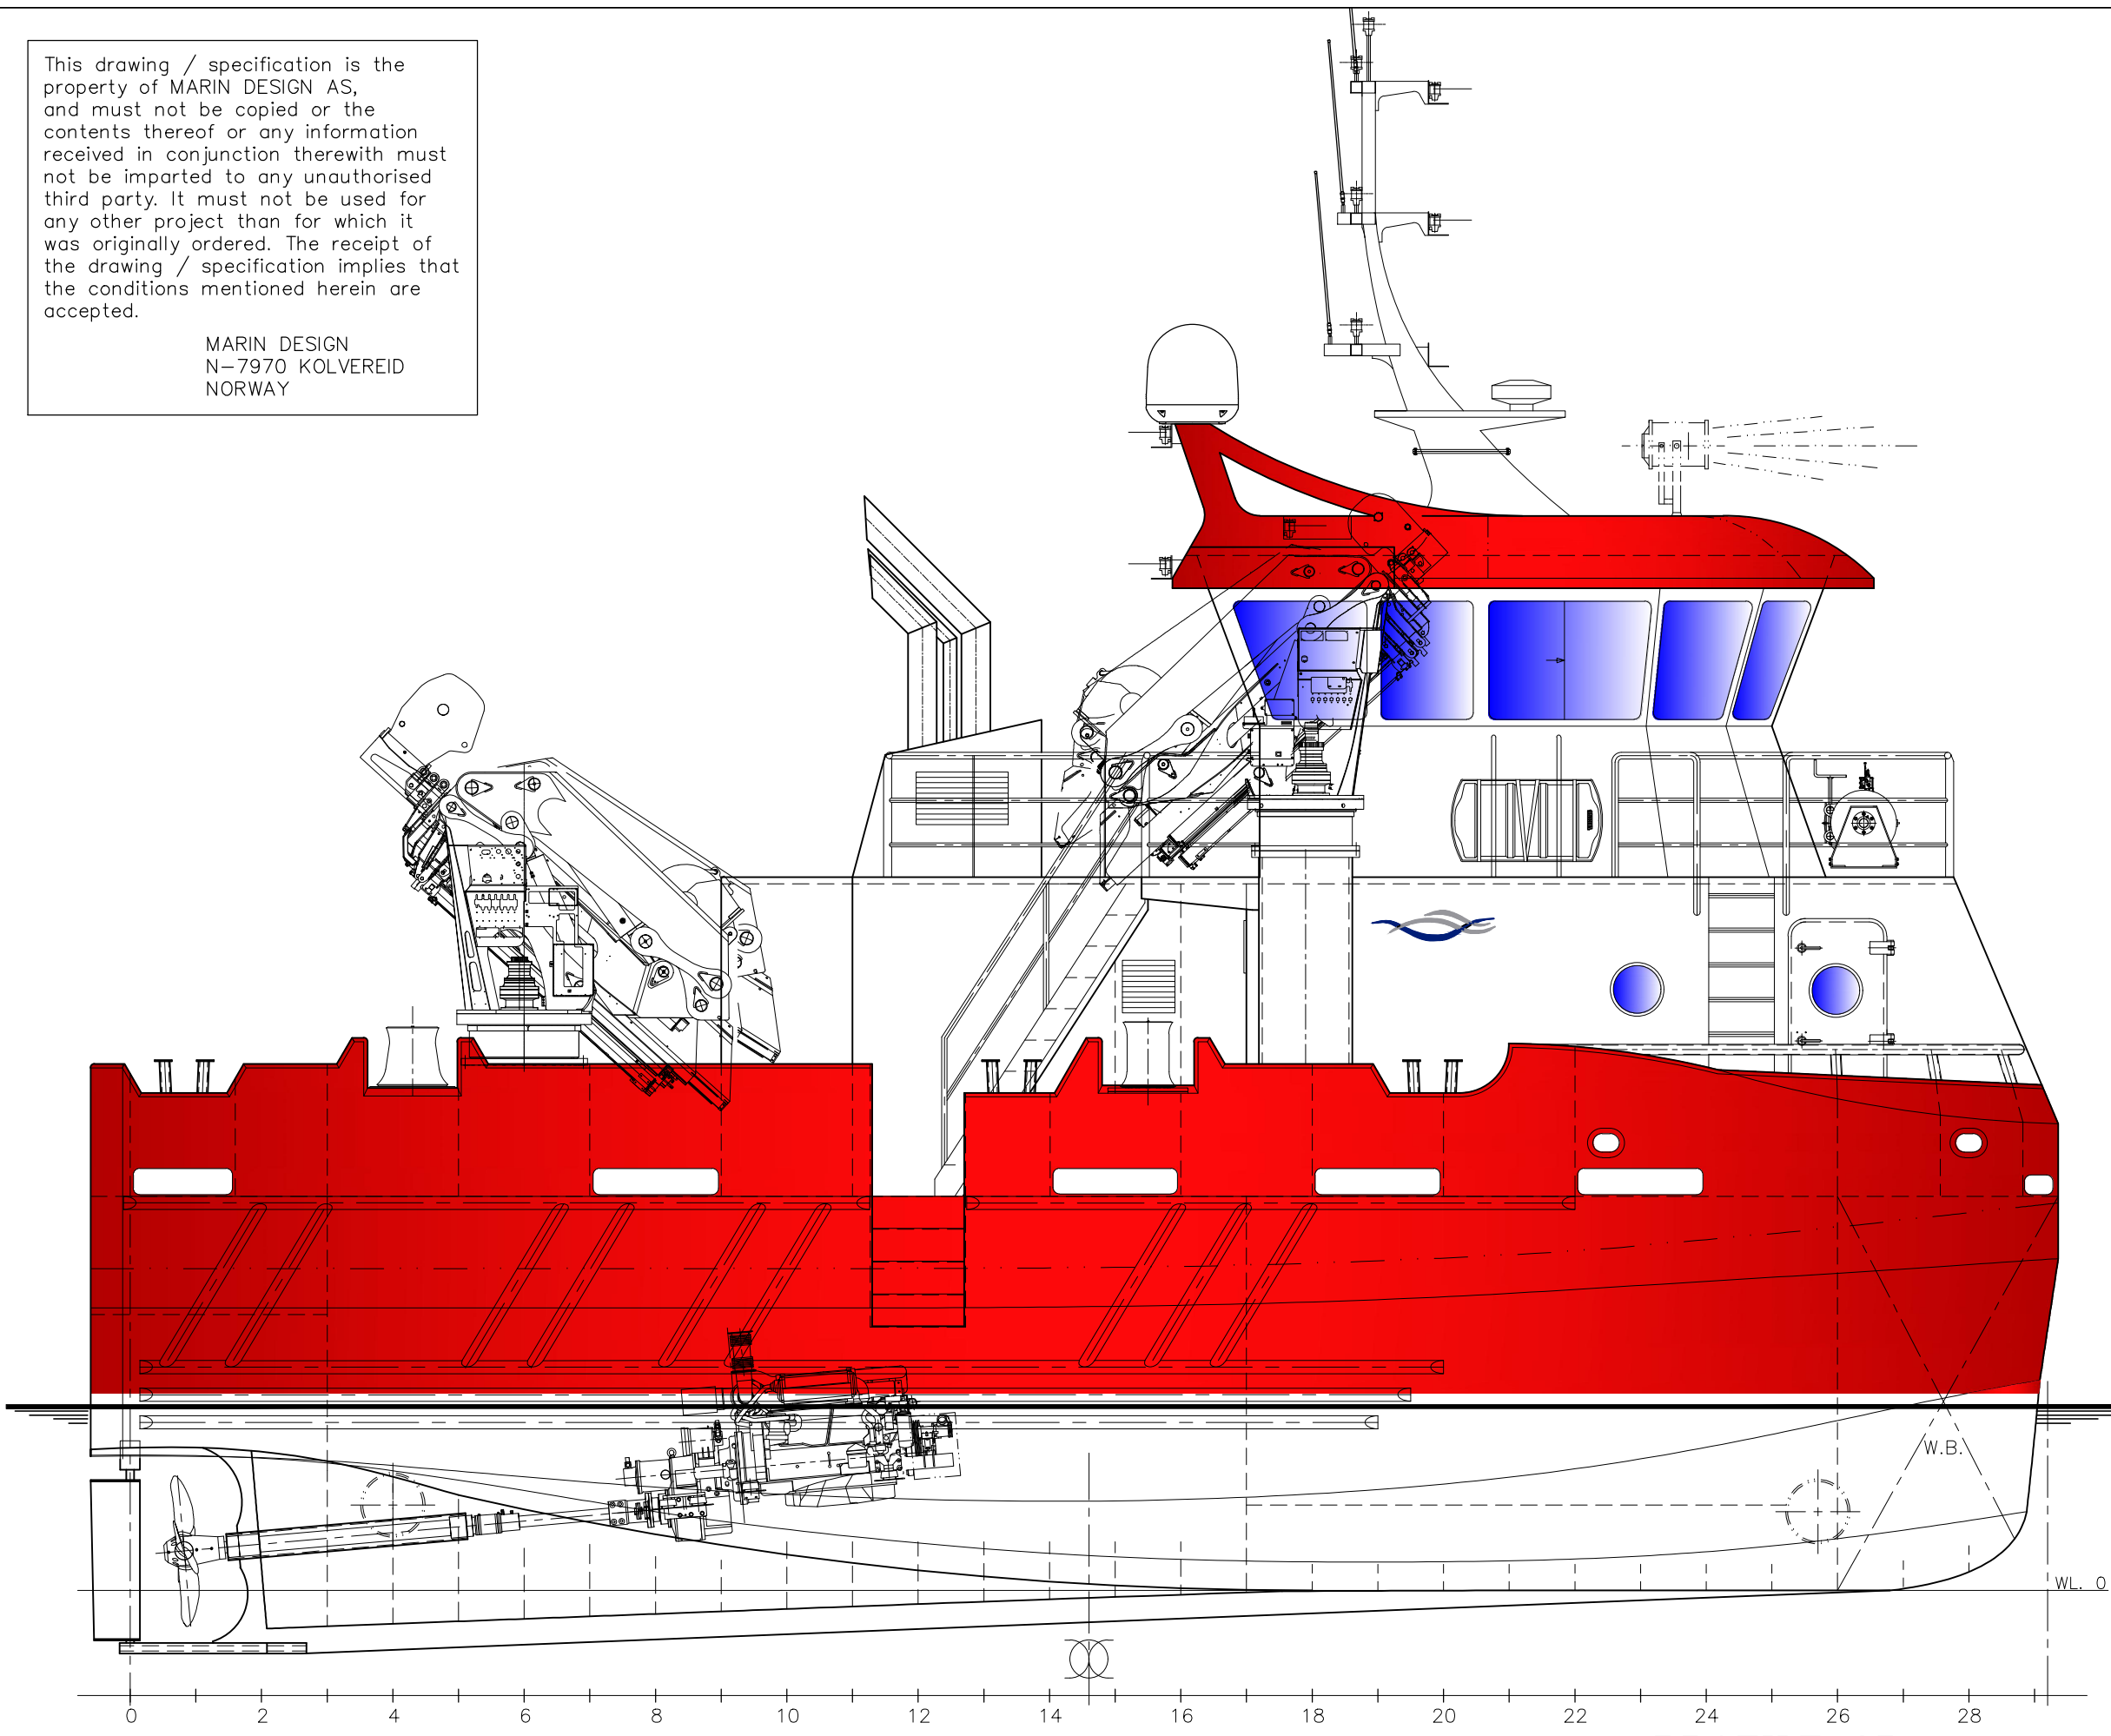


PROFILE SB

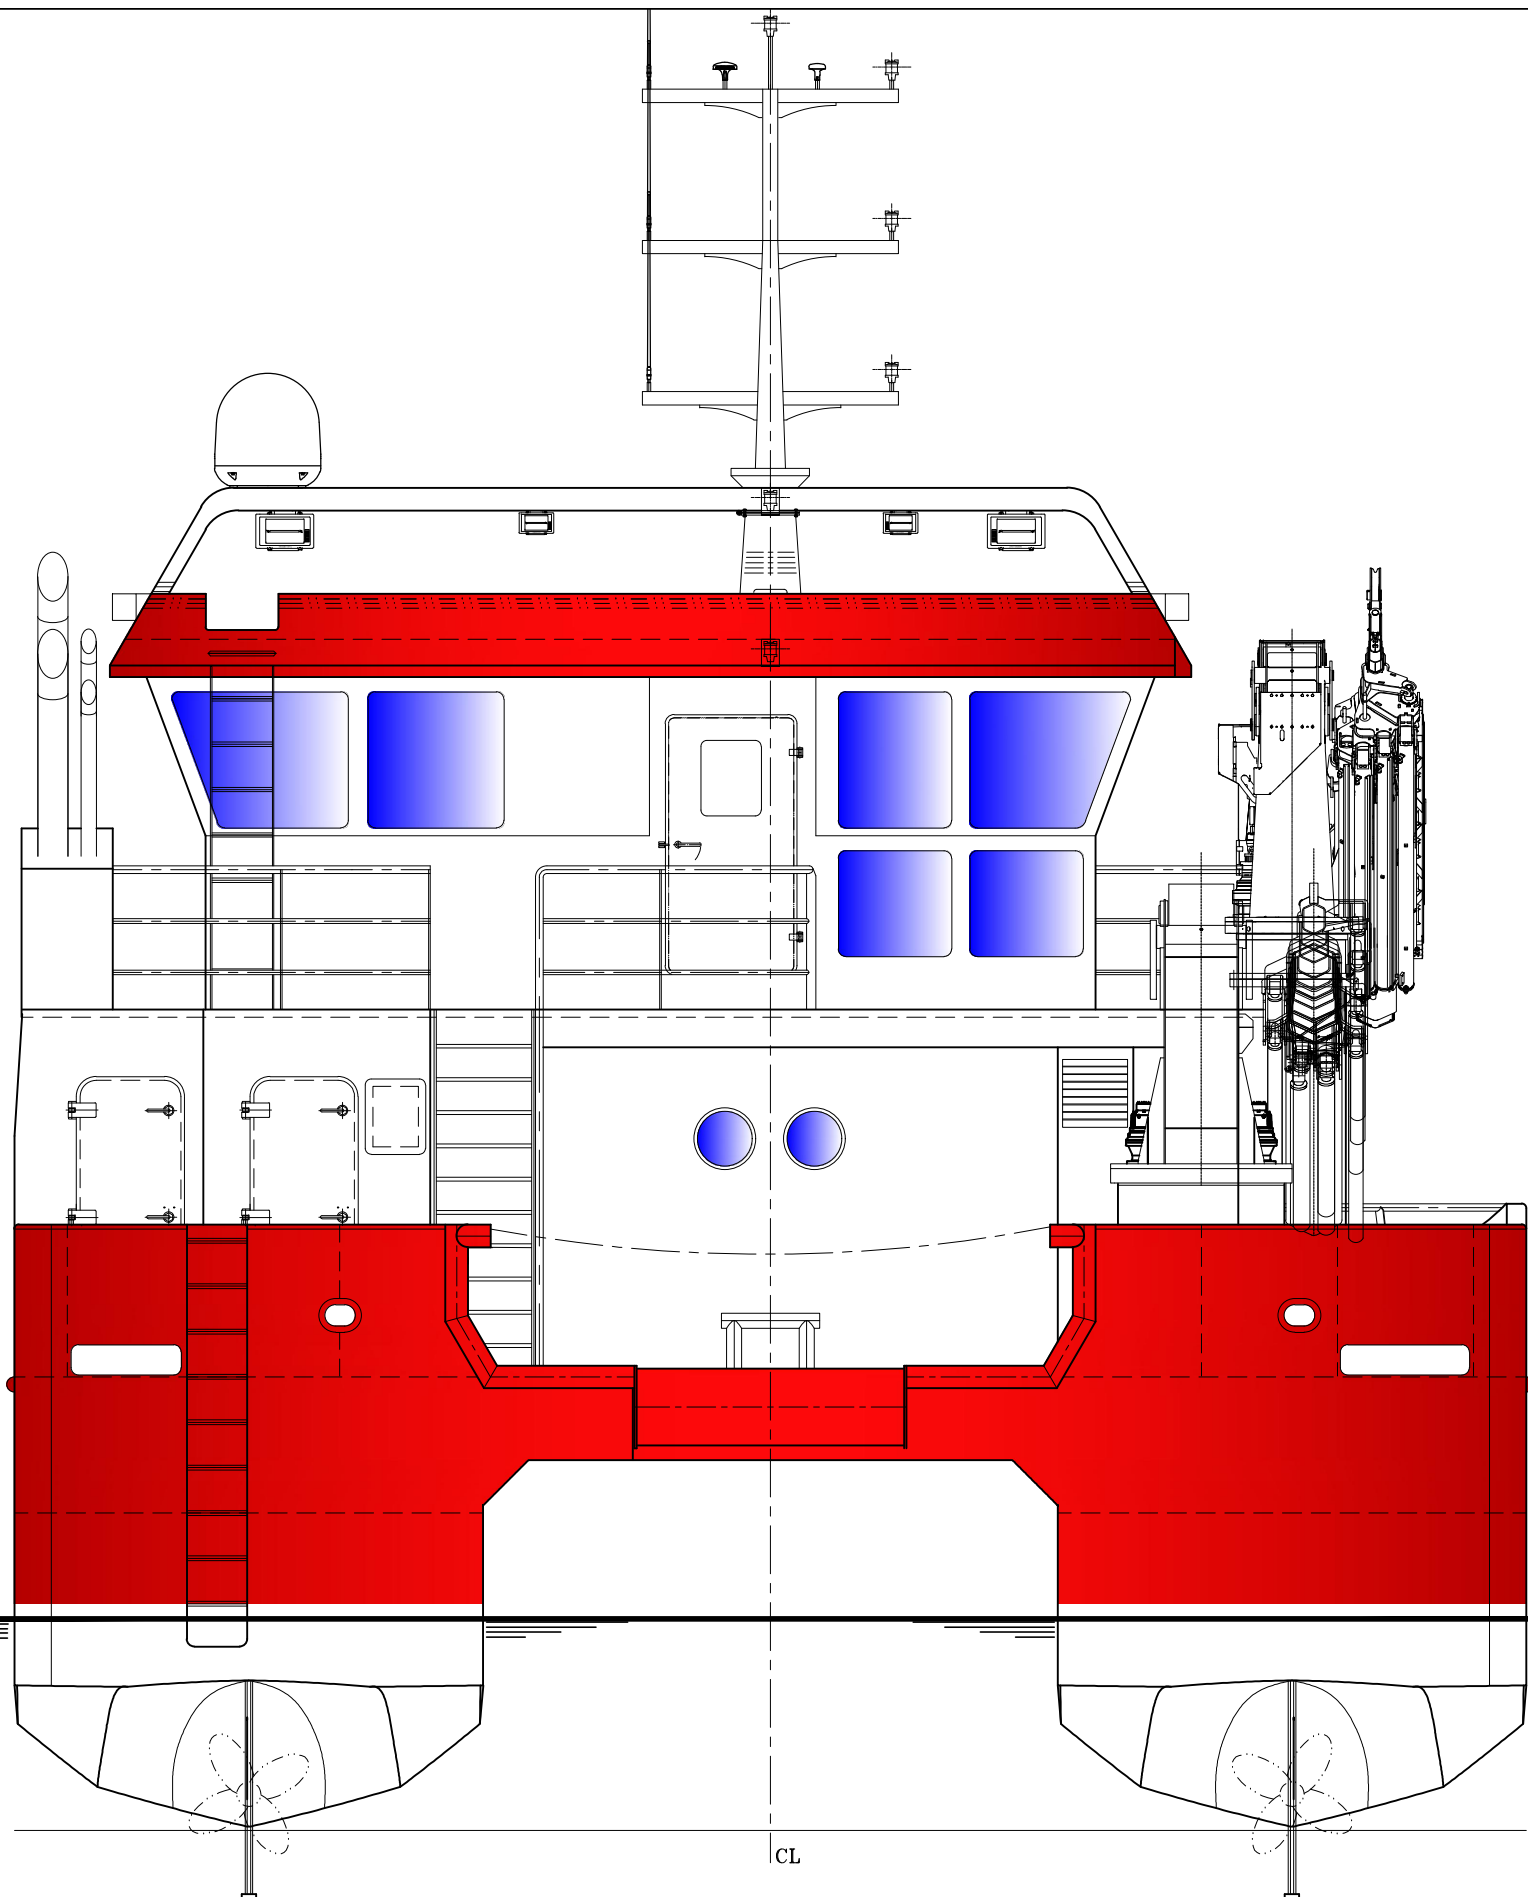


AFT VIEW

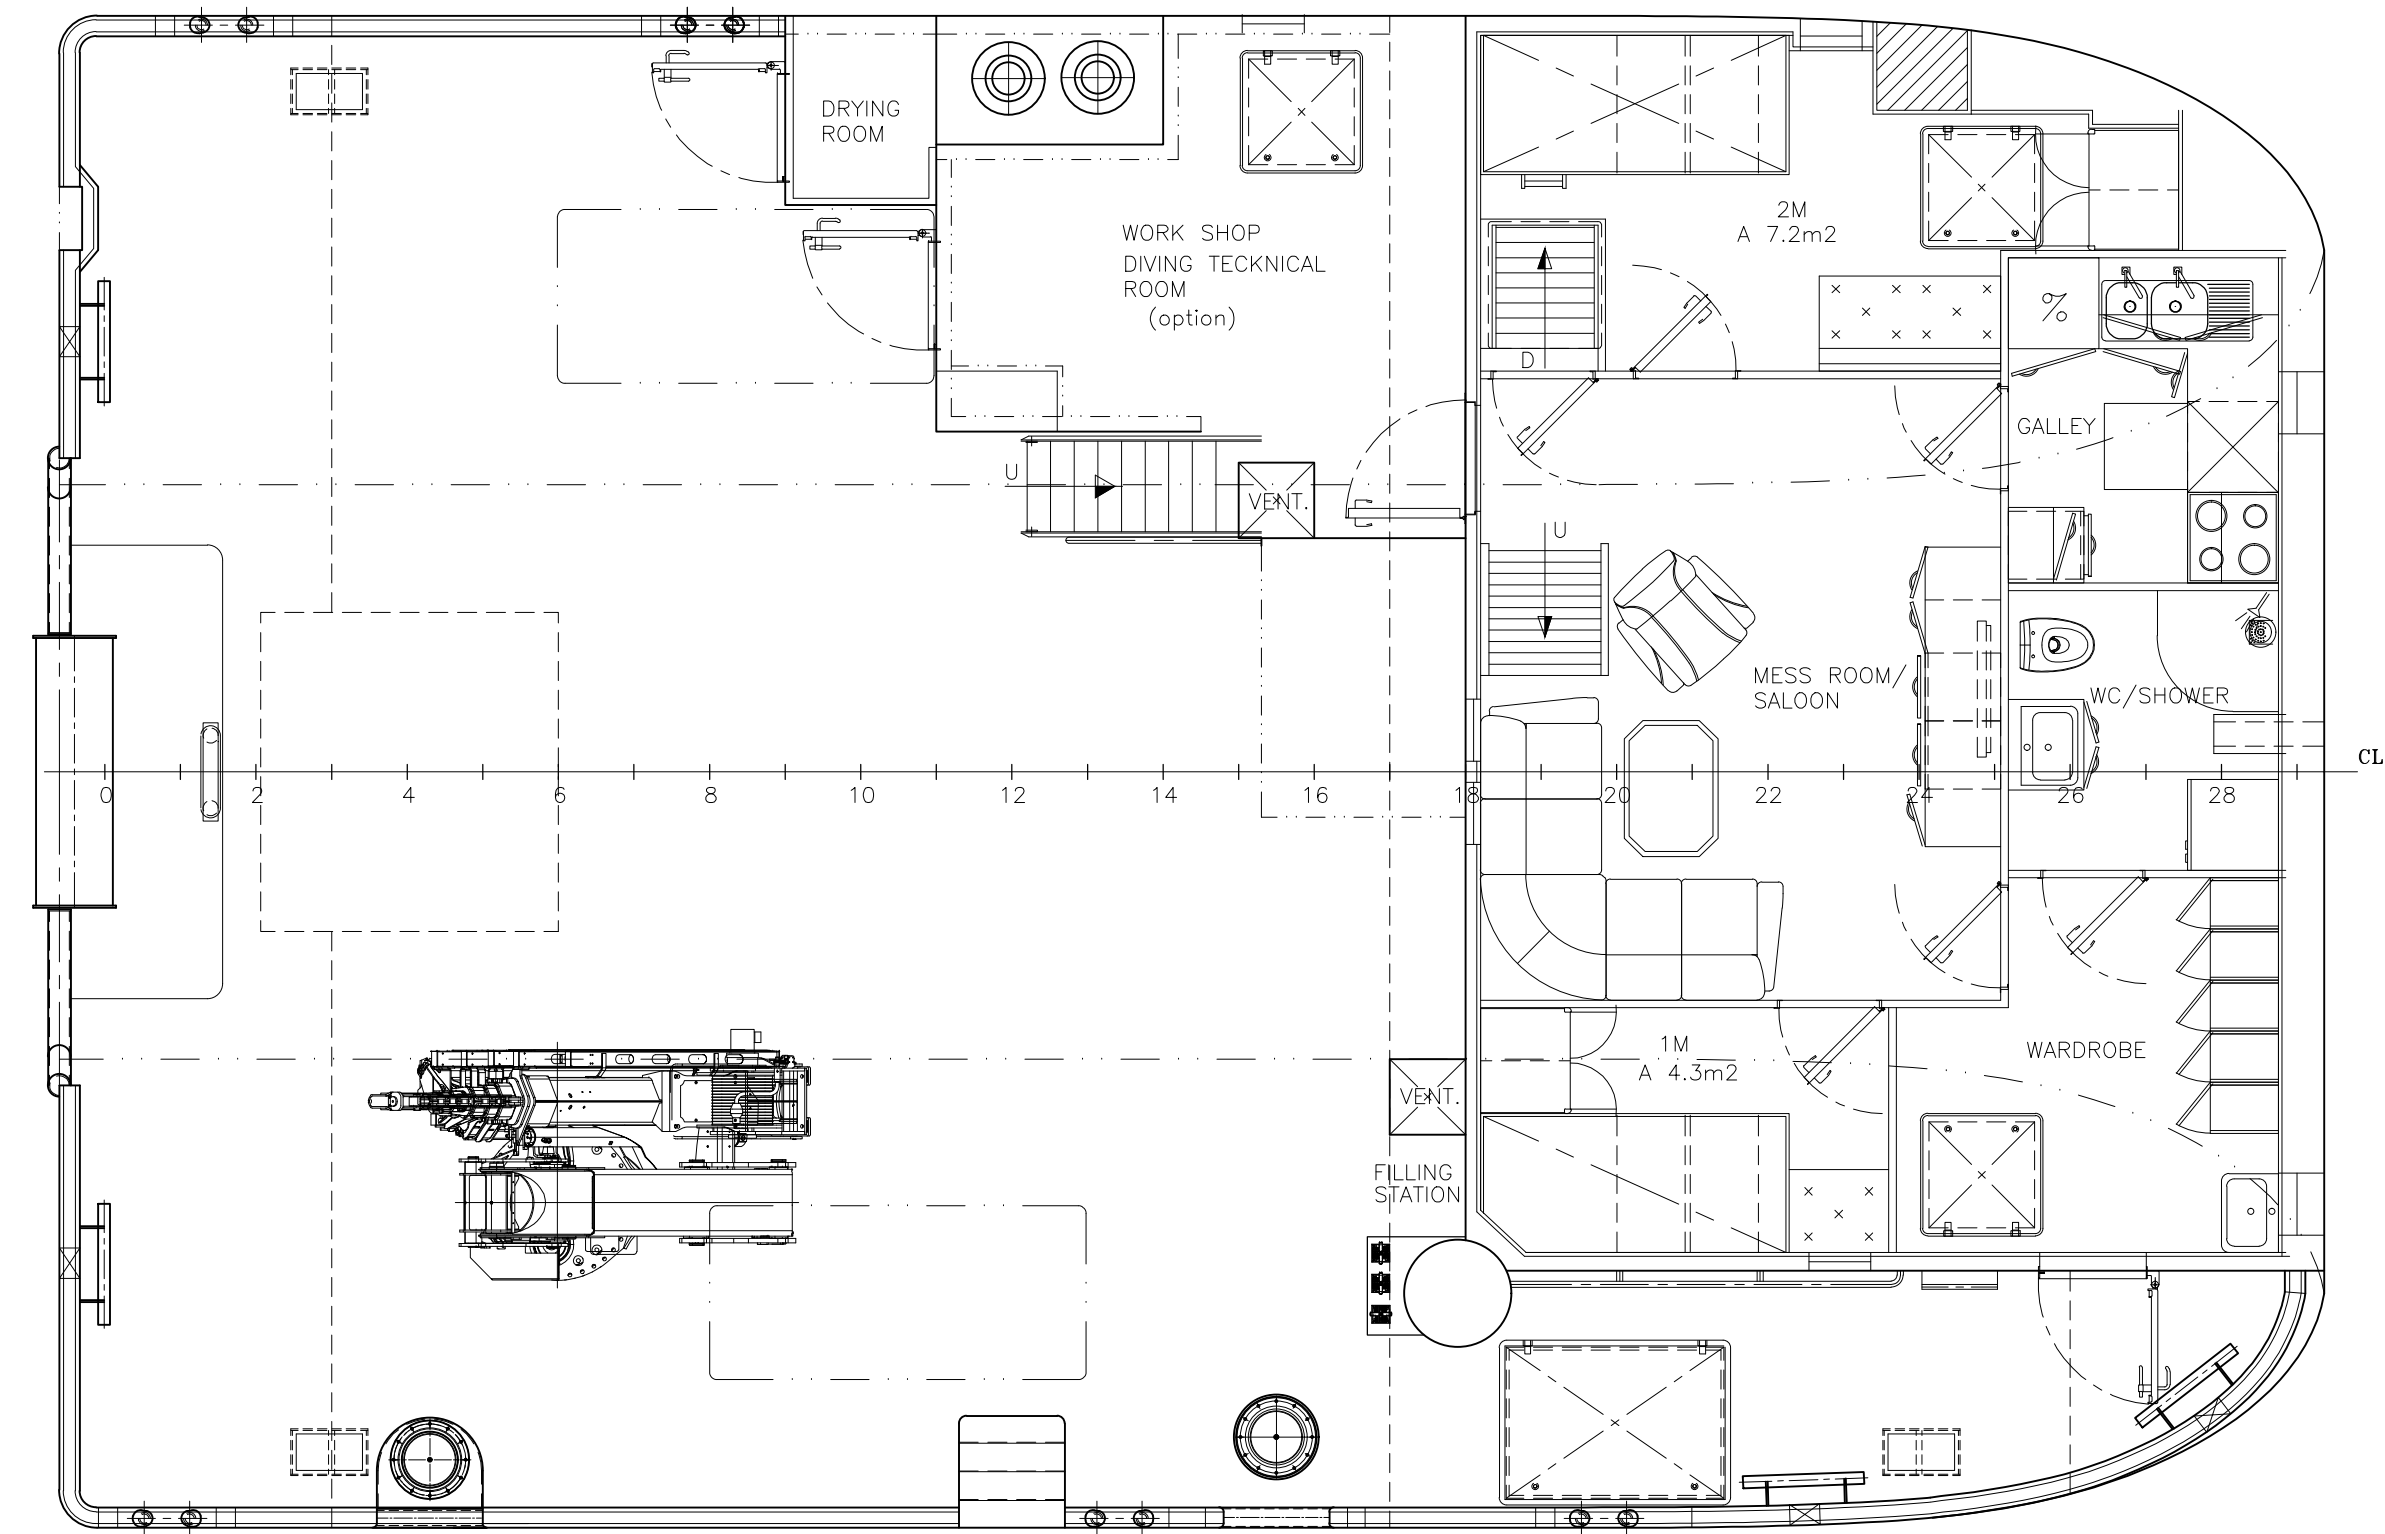

MAIN DECK

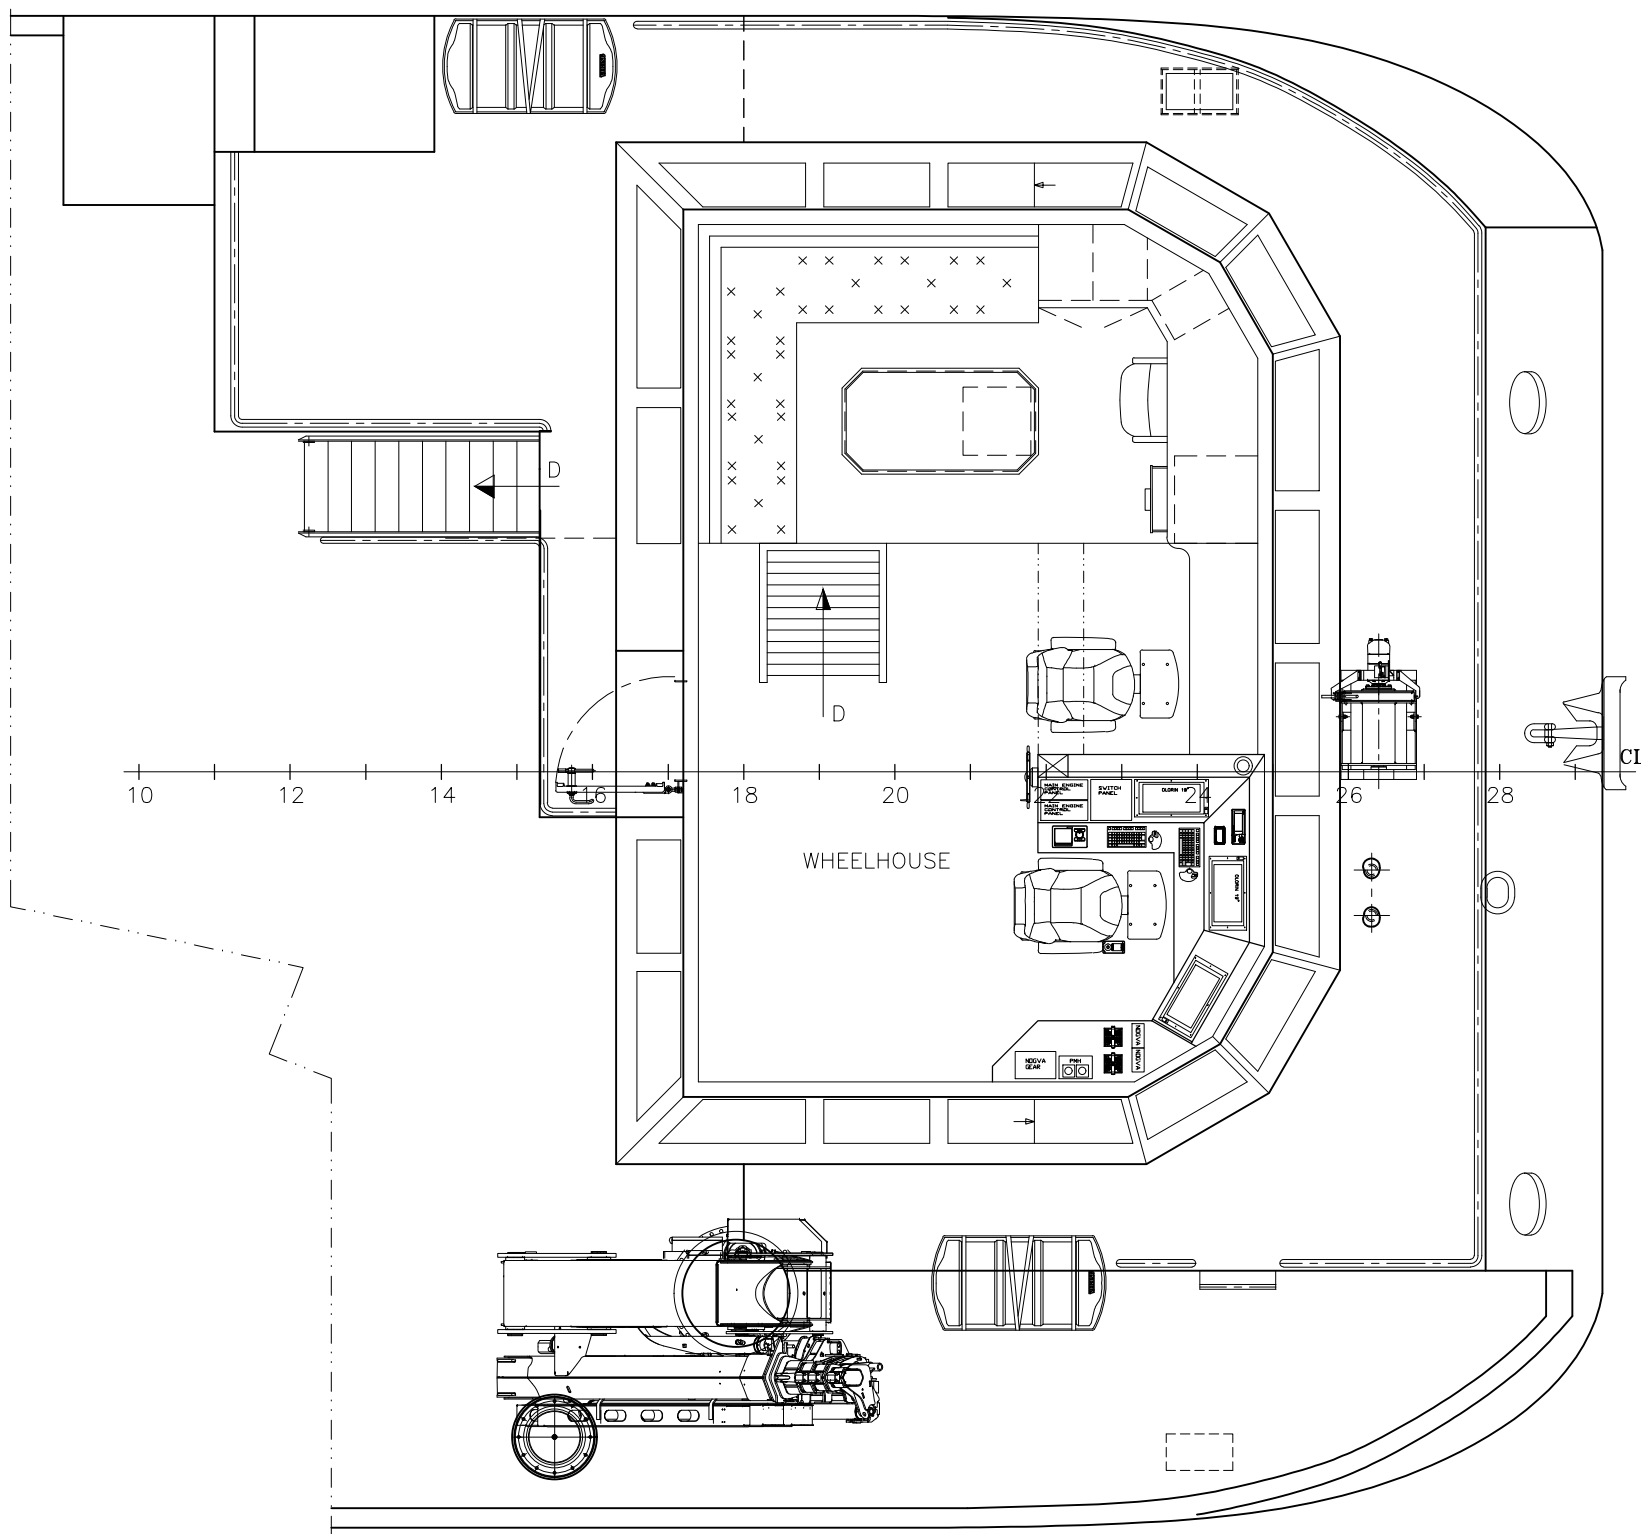

BRIDGE DECK

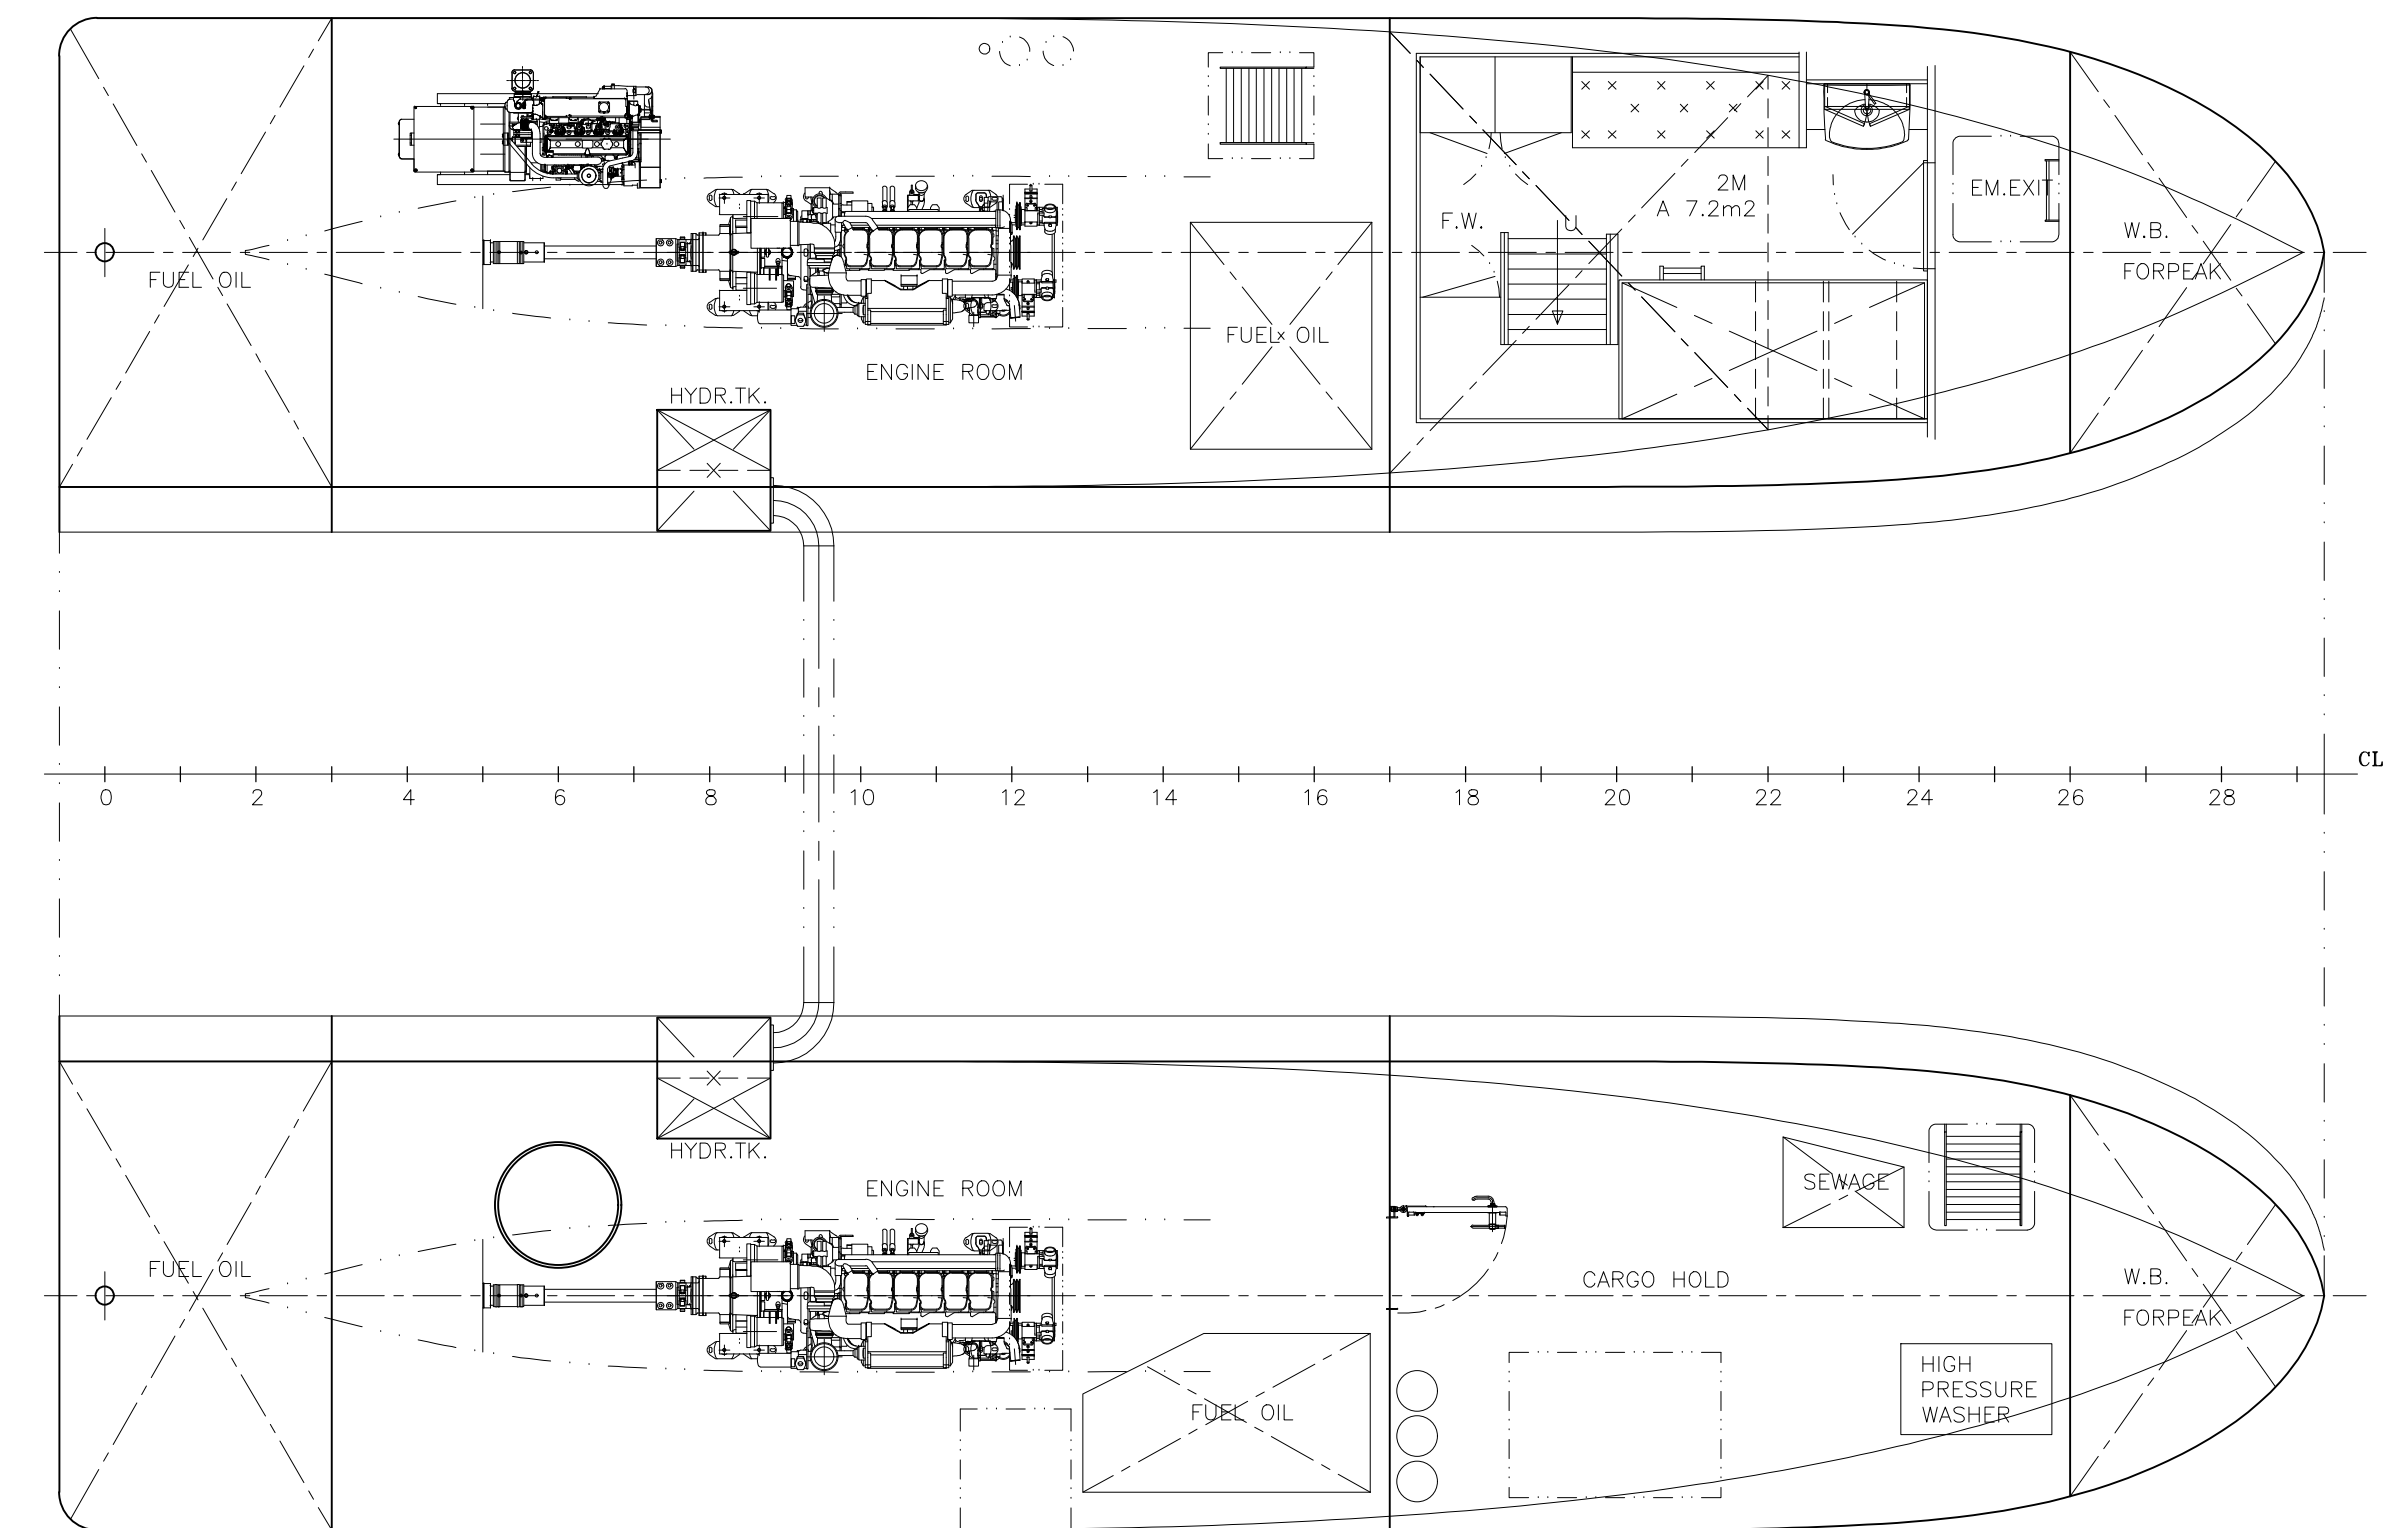

BELOW MAIN DECK

MAIN PARTICULARS

LENGTH O.A.	14.98 M
LENGTH BETW. PERPS	14.60 M
BREADTH MLD.	10.00 M
DEPTH MLD.	3.00 M
DESIGN DRAFT	2.00 M
SERVICE DRAFT	1.40 M
FRAME SPACING	1000/300 mm
ACCOMODATION FOR :	5 PERSONS

TANK CAPACITIES

FUEL OIL :	app. 18.0 M3
FRESH WATER :	app. 3.0 M3

BASIC DESIGN BY:
marin design as
7970 Kolvereid Norway
Tlf: +47 74 39 79 00
E-mail: post@marin-design.no

3	23.10.18/MB	Door in to wardrobe moved 150 mm FWD	
2	22.06.18/AH	Drawing updated.	
1	01.02.18/AH	General updates and revised after comments.	
REV.:	DATE:	DESCRIPTION:	CONTROL:
		OWNER :	
		YARD No.: 211 - Moen Marin AS	NAME:
		MOEN MARIN	SCALE: 1:50
			DATE: 30.08.17
			DRAWN BY: AH
			CONTROL: OH
		REPLACEMENT FOR:	
		DRAWING No.: 17313-101-001	REV.No.: 2
		GENERALARRANGEMENT NAB CAT 50_2-10000	PAPER SIZE: A1